

PARTICULARS AND CONDITIONS OF SALE OF REAL ESTATE BY AUCTION

This form is approved by the Real Estate Institute of New Zealand Incorporated and by Auckland District Law Society Incorporated.

AUCTION DETAILS

Auctioneer: PGG Wrightson Real Estate Limited - Sloane Morpeth

Place of Auction: PGWRE, 87 Duke St, Cambridge

Date and Time of Auction: Wednesday 19th November 2025, 11:00am

Licensed Real Estate Agent acting for Vendor: PGG Wrightson Real Estate Limited - Scott Borland/Peter Wylie

Vendor: GST Investments Limited

The vendor is registered under the GST Act in respect of this transaction and/or will be so registered at settlement:

Yes/No

If "Yes", Schedule 3 must be completed by the parties.

PROPERTY

Address: 318 Aotearoa Road, Wharepapa South, Waipa, Waikato

Estate: **FREEHOLD**

STRATUM IN LEASEHOLD

LEASEHOLD

CROSS LEASE (FREEHOLD)

STRATUM IN FREEHOLD

CROSS LEASE (LEASEHOLD)

If none of the above are deleted, the estate being sold is the first option of freehold.

Legal Description:

Area (more or less):

176.0981 hectares

Lot/Flat/Unit:

DP:

Record of Title (unique identifier):

Refer Further Terms of Sale

TENANCIES

Yes/No

Particulars of any tenancies are set out in Schedule 2 or another schedule attached to this agreement by the parties.

1.0 Conditions of sale

- 1.1 The property and the chattels included in the sale are sold on these Particulars and Conditions of Sale, the General Terms of Sale and any Further Terms of Sale.
- 1.2 GST will be payable in accordance with the statement of the purchase price in the Memorandum of Contract.
- 1.3 The GST date is (clause 14.0):
- 1.4 The settlement date is: Tuesday 2nd June, 2026
- 1.5 The interest rate for late settlement is 15.00 % p.a.

2.0 Conduct of auction

- 2.1 The property is offered for sale subject to a reserve price and, subject to the reserve price being met, the highest bidder whose bid is accepted by the auctioneer shall be the purchaser.
- 2.2 The auctioneer may nominate the sum by which the bidding can be raised.
- 2.3 The auctioneer may refuse any bid.
- 2.4 The auctioneer or the licensed real estate agent acting for the vendor in respect of the sale may submit a bid on behalf of any person. The auctioneer shall identify a person so acting before the commencement of bidding.
- 2.5 The vendor may bid personally, or by a representative, or through the auctioneer, provided that the bid is less than the reserve price. The auctioneer shall identify each vendor bid as it is made.
- 2.6 The vendor may withdraw the property at any time before it has been sold and without declaring the reserve price.
- 2.7 If a dispute arises concerning any bid, the auctioneer may determine the dispute or re-offer the property at the last undisputed bid.
- 2.8 The purchaser shall immediately on the completion of the auction:
 - (a) sign the Memorandum of Contract, failing which the auctioneer may sign on behalf of the purchaser;
 - (b) pay to the vendor's licensed real estate agent the deposit being 10% of the purchase price unless otherwise agreed; and
 - (c) complete its GST information in Schedule 3, if applicable.

SCHEDULE 1**List all chattels included in the sale**

(Strike out or add as applicable. If necessary complete on a separate schedule or the further terms of sale)

Stove	()	Rangehood	()	Wall/under bench oven	()	Cooktop	()
Dishwasher	()	Kitchen waste disposal	()	Light fittings	()	Smoke detectors	()
Burglar alarm	()	Heated towel rail	()	Heat pump	()	Garage door remote control	()
Garden shed	()	Blinds	()	Curtains	()	Drapes	
Fixed floor coverings		Bathroom extractor fan					

Both parties should check that Schedule 1 (list of chattels) includes an accurate list of all items which are included with the sale and purchase (in addition to, or as part of any building).

SCHEDULE 2**Residential Tenancies****Name of Tenant(s):****Rent:****Term:****Bond:**

Copyright

Commercial/Industrial Tenancies

(If necessary complete on a separate schedule)

1. Name of Tenant(s):**Rent:****Term:****Right of Renewal:****Other:****2. Name of Tenant(s):****Rent:****Term:****Right of Renewal:****Other:****3. Name of Tenant(s):****Rent:****Term:****Right of Renewal:****Other:**

GENERAL TERMS OF SALE

3.0 Definitions, time for performance, notices, and interpretation

3.1 Definitions

- (1) Unless the context requires a different interpretation, words and phrases not otherwise defined have the same meanings ascribed to those words and phrases in the Goods and Services Tax Act 1985, the Property Law Act 2007, the Resource Management Act 1991 or the Unit Titles Act 2010.
- (2) "Accessory unit", "owner", "principal unit", "unit", and "unit plan" have the meanings ascribed to those terms in the Unit Titles Act.
- (3) "Agreement" means this document including the front page, these General Terms of Sale, any Further Terms of Sale, and any schedules and attachments.
- (4) "Associated person", "conveyancer", "offshore RLWT person", "residential land purchase amount", "RLWT", "RLWT certificate of exemption" and "RLWT rules" have the meanings ascribed to those terms in the Income Tax Act 2007.
- (5) "Building", "building consent", "code compliance certificate", "commercial on-seller", "compliance schedule" and "household unit" have the meanings ascribed to those terms in the Building Act.
- (6) "Building Act" means the Building Act 2004.
- (7) "Building warrant of fitness" means a building warrant of fitness supplied to a territorial authority under the Building Act.
- (8) "Cleared funds" means an electronic transfer of funds that has been made strictly in accordance with the requirements set out in the PLS Guidelines.
- (9) "Commissioner" has the meaning ascribed to that term in the Tax Administration Act 1994.
- (10) "Default GST" means any additional GST, penalty (civil or otherwise), interest, or other sum imposed on the vendor (or where the vendor is or was a member of a GST group its representative member) under the GST Act or the Tax Administration Act 1994 by reason of non-payment of any GST payable in respect of the supply made under this agreement but does not include any such sum levied against the vendor (or where the vendor is or was a member of a GST group its representative member) by reason of a default or delay by the vendor after payment of the GST to the vendor by the purchaser.
- (11) "Electronic instrument" has the same meaning as ascribed to that term in the Land Transfer Act 2017.
- (12) "Going concern", "goods", "principal place of residence", "recipient", "registered person", "registration number", "supply", "taxable activity" and "taxable supply" have the meanings ascribed to those terms in the GST Act.
- (13) "GST" means Goods and Services Tax arising pursuant to the Goods and Services Tax Act 1985 and "GST Act" means the Goods and Services Tax Act 1985.
- (14) "Landonline Workspace" means an electronic workspace facility approved by the Registrar-General of Land pursuant to the provisions of the Land Transfer Act 2017.
- (15) "Leases" means any tenancy agreement, agreement to lease (if applicable), lease, sublease, or licence to occupy in respect of the property, and includes any receipt or other evidence of payment of any bond and any formal or informal document or letter evidencing any variation, renewal, extension, review, or assignment.
- (16) "LIM" means a land information memorandum issued pursuant to the Local Government Official Information and Meetings Act 1987.
- (17) "LINZ" means Land Information New Zealand.
- (18) "Local authority" means a territorial authority or a regional council.
- (19) "OIA consent" means consent to purchase the property under the Overseas Investment Act 2005.
- (20) "PLS Guidelines" means the most recent edition, as at the date of this agreement, of the New Zealand Law Society Property Law Section Guidelines, issued by the New Zealand Law Society.
- (21) "Proceedings" means any application to any court or tribunal or any referral or submission to mediation, adjudication or arbitration or any other dispute resolution procedure.
- (22) "Property" means the property described in this agreement.
- (23) "Purchase price" means the total purchase price stated in this agreement which the purchaser has agreed to pay the vendor for the property and the chattels included in the sale.
- (24) "Regional council" means a regional council within the meaning of the Local Government Act 2002.
- (25) "REINZ" means the Real Estate Institute of New Zealand Incorporated.
- (26) "Remote settlement" means settlement of the sale and purchase of the property by way of the purchaser's lawyer paying the moneys due and payable on the settlement date directly into the trust account of the vendor's lawyer, in consideration of the vendor agreeing to meet the vendor's obligations under clause 5.8(2), pursuant to the protocol for remote settlement recommended in the PLS Guidelines.
- (27) "Residential (but not otherwise sensitive) land" has the meaning ascribed to that term in the Overseas Investment Act 2005.
- (28) "Rules" means body corporate operational rules under the Unit Titles Act.
- (29) "Secure web document exchange" means an electronic messaging service enabling messages and electronic documents to be posted by one party to a secure website to be viewed by the other party immediately after posting.
- (30) "Settlement" means (unless otherwise agreed by the parties in writing) the moment in time when the vendor and purchaser have fulfilled their obligations under clause 5.8.
- (31) "Settlement date" means the date specified as such in this agreement.
- (32) "Settlement statement" means a statement showing the purchase price, plus any GST payable by the purchaser in addition to the purchase price, less any deposit or other payments or allowances to be credited to the purchaser, together with apportionments of all incomings and outgoings apportioned at the settlement date.
- (33) "Tax information" and "tax statement" have the meanings ascribed to those terms in the Land Transfer Act 2017.
- (34) "Territorial authority" means a territorial authority within the meaning of the Local Government Act 2002.
- (35) "Title" includes where appropriate a record of title within the meaning of the Land Transfer Act 2017.
- (36) "Unit title" means a unit title under the Unit Titles Act.
- (37) "Unit Titles Act" means the Unit Titles Act 2010.

- (38) "Working day" means any day of the week other than:
- (a) Saturday, Sunday, Waitangi Day, Good Friday, Easter Monday, Anzac Day, the Sovereign's Birthday, and Labour Day;
 - (b) if Waitangi Day or Anzac Day falls on a Saturday or Sunday, the following Monday;
 - (c) a day in the period commencing on the 24th day of December in any year and ending on the 5th day of January in the following year, both days inclusive;
 - (d) the day observed as the anniversary of any province in which the property is situated;
 - (e) the day on which a public holiday is observed to acknowledge Matariki, pursuant to the Te Kāhui o Matariki Public Holiday Act 2022; and
 - (f) any other day that the Government of New Zealand declares to be a public holiday.

A working day shall be deemed to commence at 9.00 am and to terminate at 5.00 pm.

3.2 Unless a contrary intention appears on the front page or elsewhere in this agreement:

- (1) the interest rate for late settlement is equivalent to the interest rate charged by the Inland Revenue Department on unpaid tax under the Tax Administration Act 1994 during the period for which the interest rate for late settlement is payable, plus 5% per annum; and
- (2) a party is in default if it did not do what it has contracted to do to enable settlement to occur, regardless of the cause of such failure.

3.3 Time for Performance

- (1) Where the day nominated for settlement or the fulfilment of a condition is not a working day, then the settlement date or the date for fulfilment of the condition shall be the last working day before the day so nominated.
- (2) Any act done pursuant to this agreement by a party, including service of notices, after 5.00 pm on a working day, or on a day that is not a working day, shall be deemed to have been done at 9.00 am on the next succeeding working day.
- (3) Where two or more acts done pursuant to this agreement, including service of notices, are deemed to have been done at the same time, they shall take effect in the order in which they would have taken effect but for clause 3.3(2).

3.4 Notices

The following apply to all notices between the parties relevant to this agreement, whether authorised by this agreement or by the general law:

- (1) All notices must be served in writing.
- (2) Any notice under section 28 of the Property Law Act 2007, where the purchaser is in possession of the property, must be served in accordance with section 353 of that Act.
- (3) All other notices, unless otherwise required by the Property Law Act 2007, must be served by one of the following means:
 - (a) on the party as authorised by sections 354 to 361 of the Property Law Act 2007, or
 - (b) on the party or on the party's lawyer:
 - (i) by personal delivery; or
 - (ii) by posting by ordinary mail; or
 - (iii) by email; or
 - (iv) in the case of the party's lawyer only, by sending by document exchange or, if both parties' lawyers have agreed to subscribe to the same secure web document exchange for this agreement, by secure web document exchange.
- (4) In respect of the means of service specified in clause 3.4(3)(b), a notice is deemed to have been served:
 - (a) in the case of personal delivery, when received by the party or at the lawyer's office;
 - (b) in the case of posting by ordinary mail, on the third working day following the date of posting to the address for service notified in writing by the party or to the postal address of the lawyer's office;
 - (c) in the case of email;
 - (i) when sent to the email address provided for the party or the party's lawyer on the back page; or
 - (ii) any other email address notified subsequently in writing by the party or the party's lawyer (which shall supersede the email address on the back page); or
 - (iii) if no such email address is provided on the back page or notified subsequently in writing, the office email address of the party's lawyer's firm appearing on the firm's letterhead or website;
 - (d) in the case of sending by document exchange, on the second working day following the date of sending to the document exchange number of the lawyer's office;
 - (e) in the case of sending by secure web document exchange, on the first working day following the date of sending to the secure web document exchange.
- (5) Any period of notice required to be given under this agreement shall be computed by excluding the day of service.

3.5 Interpretation and Execution

- (1) If there is more than one vendor or purchaser, the liability of the vendors or of the purchasers, as the case may be, is joint and several.
- (2) Where the purchaser executes this agreement with provision for a nominee, or as agent for an undisclosed or disclosed but unidentified principal, or on behalf of a company to be formed, the purchaser shall at all times remain liable for all obligations on the part of the purchaser.
- (3) If any inserted term (including any Further Terms of Sale) conflicts with the General Terms of Sale the inserted term shall prevail.
- (4) Headings are for information only and do not form part of this agreement.
- (5) References to statutory provisions shall be construed as references to those provisions as they may be amended or re-enacted or as their application is modified by other provisions from time to time.
- (6) Reference to a party's lawyer includes reference to a conveyancing practitioner (as defined in the Lawyers and Conveyancers Act 2006) engaged by that party, provided that all actions of that conveyancing practitioner (including without limitation any actions in respect of any undertaking or in respect of settlement) must strictly accord with the PLS Guidelines.

4.0 Deposit

- 4.1 The purchaser shall pay the deposit to the vendor's licensed real estate agent immediately on the completion of the auction or, where the property has been sold prior to, or subsequent to, the auction, on the execution of this agreement by both parties, time being of the essence.
- 4.2 If the deposit is not paid as set out in clause 4.1, the vendor may cancel this agreement by serving notice of cancellation on the purchaser.
- 4.3 The deposit shall be in part payment of the purchase price.
- 4.4 If the property is a unit title, the person to whom the deposit is paid shall hold it as a stakeholder until the latest of the following matters:
- (1) a pre-contract disclosure statement that complies with section 146 of the Unit Titles Act, and a pre-settlement disclosure statement that complies with section 147 of the Unit Titles Act, have been provided to the purchaser by the vendor within the times prescribed in those sections; and/or
 - (2) all rights of delay or cancellation under sections 149, 149A, 151, or 151A of the Unit Titles Act that have arisen have been waived or have expired without being exercised; and/or
 - (3) this agreement is cancelled pursuant to sections 149A or 151A of the Unit Titles Act.
- 4.5 Where the person to whom the deposit is paid is a real estate agent, the period for which the agent must hold the deposit as a stakeholder pursuant to clause 4.4 shall run concurrently with the period for which the agent must hold the deposit under section 123 of the Real Estate Agents Act 2008, but the agent must hold the deposit for the longer of those two periods, or such lesser period as is agreed between the parties in writing as required by section 123 of the Real Estate Agents Act 2008.

5.0 Possession and Settlement

Possession

- 5.1 Unless particulars of a tenancy are included in this agreement, the property is sold with vacant possession and the vendor shall so yield the property on the settlement date.
- 5.2 If the property is sold with vacant possession, then subject to the rights of any tenants of the property, the vendor shall permit the purchaser or any person authorised by the purchaser in writing, upon reasonable notice:
- (1) to enter the property on one occasion prior to the settlement date for the purposes of examining the property, chattels and fixtures which are included in the sale; and
 - (2) to re-enter the property no later than the day prior to the settlement date to confirm compliance by the vendor with any agreement made by the vendor to carry out any work on the property, the chattels and the fixtures.
- 5.3 Possession shall be given and taken on the settlement date. Outgoings and incomings in respect of the settlement date are the responsibility of and belong to the vendor.
- 5.4 On the settlement date, the vendor shall make available to the purchaser keys to all exterior doors that are locked by key, electronic door openers to all doors that are opened electronically, and the keys and/or security codes to any alarms. The vendor does not have to make available keys, electronic door openers, and security codes where the property is tenanted and these are held by the tenant.

Settlement

- 5.5 The vendor shall prepare, at the vendor's own expense, a settlement statement. The vendor shall tender the settlement statement to the purchaser or the purchaser's lawyer a reasonable time prior to the settlement date. If the property is a unit title, the vendor's settlement statement must show any periodic contributions to the operating account that have been struck prior to the settlement date (whether or not they are payable before or after the settlement date) and these periodic contributions to the operating account shall be apportioned. There shall be no apportionment of contributions to any long-term maintenance fund, contingency fund or capital improvement fund.
- 5.6 The purchaser's lawyer shall:
- (1) within a reasonable time prior to the settlement date create a Landonline Workspace for the transaction, notify the vendor's lawyer of the dealing number allocated by LINZ, and prepare in that workspace a transfer instrument in respect of the property; and
 - (2) prior to settlement:
 - (a) lodge in that workspace the tax information contained in the transferee's tax statement; and
 - (b) certify and sign the transfer instrument.
- 5.7 The vendor's lawyer shall:
- (1) within a reasonable time prior to the settlement date prepare in that workspace all other electronic instruments required to confer title on the purchaser in terms of the vendor's obligations under this agreement; and
 - (2) prior to settlement:
 - (a) lodge in that workspace the tax information contained in the transferor's tax statement; and
 - (b) have those instruments and the transfer instrument certified, signed and, where possible, pre-validated.
- 5.8 On the settlement date:
- (1) the balance of the purchase price, interest and other moneys, if any, shall be paid by the purchaser in cleared funds or otherwise satisfied as provided in this agreement (credit being given for any amount payable by the vendor under clause 5.12 or 5.13, or for any deduction allowed to the purchaser under clause 7.2, or for any compensation agreed by the vendor in respect of a claim made by the purchaser pursuant to clause 11.2(1), or for any interim amount the purchaser is required to pay to a stakeholder pursuant to clause 11.8);
 - (2) the vendor's lawyer shall immediately thereafter:
 - (a) release or procure the release of the transfer instrument and the other instruments mentioned in clause 5.7(1) so that the purchaser's lawyer can then submit them for registration;
 - (b) pay to the purchaser's lawyer the LINZ registration fees on all of the instruments mentioned in clause 5.7(1), unless these fees will be invoiced to the vendor's lawyer by LINZ directly; and

- (c) deliver to the purchaser's lawyer any other documents that the vendor must provide to the purchaser on settlement in terms of this agreement, including where this agreement provides for the property to be sold tenanted, all leases relating to the tenancy that are held by the vendor and a notice from the vendor to each tenant advising them of the sale of the property and directing them to pay to the purchaser as landlord, in such manner as the purchaser may prescribe, all rent or other moneys payable under the leases.

5.9 All obligations under clause 5.8 are interdependent.

5.10 The parties shall complete settlement by way of remote settlement in accordance with the PLS Guidelines. Where the purchaser considers it necessary or desirable to tender settlement, this may be effected (in addition to any other valid form of tender) by the purchaser's lawyer providing to the vendor's lawyer a written undertaking that:

- (1) the purchaser is ready, willing, and able to settle;
- (2) the purchaser's lawyer has certified and signed the transfer instrument and any other instruments in the Landonline Workspace for the transaction that must be signed on behalf of the purchaser; and
- (3) the purchaser's lawyer holds in their trust account in cleared funds the amount that the purchaser must pay on settlement.

Last-Minute Settlement

5.11 If due to the delay of the purchaser, settlement takes place between 4.00 pm and 5.00 pm on the settlement date ("last-minute settlement"), the purchaser shall pay the vendor:

- (1) one day's interest at the interest rate for late settlement on the portion of the purchase price paid in the last-minute settlement; and
- (2) if the day following the last-minute settlement is not a working day, an additional day's interest (calculated in the same manner) for each day until, but excluding, the next working day.

Purchaser Default: Late Settlement

5.12 If any portion of the purchase price is not paid upon the due date for payment, then, provided that the vendor provides reasonable evidence of the vendor's ability to perform any obligation the vendor is obliged to perform on that date in consideration for such payment:

- (1) the purchaser shall pay to the vendor interest at the interest rate for late settlement on the portion of the purchase price so unpaid for the period from the due date for payment until payment ("the default period"); but nevertheless, this stipulation is without prejudice to any of the vendor's rights or remedies including any right to claim for additional expenses and damages. For the purposes of this clause, a payment made on a day other than a working day or after the termination of a working day shall be deemed to be made on the next following working day and interest shall be computed accordingly; and
- (2) the vendor is not obliged to give the purchaser possession of the property or to pay the purchaser any amount for remaining in possession, unless this agreement relates to a tenanted property, in which case the vendor must elect either to:
 - (a) account to the purchaser on settlement for incomings in respect of the property which are payable and received during the default period, in which event the purchaser shall be responsible for the outgoings relating to the property during the default period; or
 - (b) retain such incomings in lieu of receiving interest from the purchaser pursuant to clause 5.12(1).
- (3) If the parties are unable to agree upon any amount payable under this clause 5.12, either party may make a claim under clause 11.0.

Vendor Default: Late Settlement or Failure to Give Possession

5.13 (1) For the purposes of this clause 5.13:

- (a) the default period means:
 - (i) in clause 5.13(2), the period from the settlement date until the date when the vendor is able and willing to provide vacant possession and the purchaser takes possession; and
 - (ii) in clause 5.13(3), the period from the date the purchaser takes possession until the date when settlement occurs; and
 - (iii) in clause 5.13(5), the period from the settlement date until the date when settlement occurs; and
- (b) the vendor shall be deemed to be unwilling to give possession if the vendor does not offer to give possession.
- (2) If this agreement provides for vacant possession but the vendor is unable or unwilling to give vacant possession on the settlement date, then, provided that the purchaser provides reasonable evidence of the purchaser's ability to perform the purchaser's obligations under this agreement:
 - (a) the vendor shall pay the purchaser, at the purchaser's election, either:
 - (i) compensation for any reasonable costs incurred for temporary accommodation for persons and storage of chattels during the default period; or
 - (ii) an amount equivalent to interest at the interest rate for late settlement on the entire purchase price during the default period; and
 - (b) the purchaser shall pay the vendor an amount equivalent to the interest earned or which would be earned on overnight deposits lodged in the purchaser's lawyer's trust bank account on such portion of the purchase price (including any deposit) as is payable under this agreement on or by the settlement date but remains unpaid during the default period less:
 - (i) any withholding tax; and
 - (ii) any bank or legal administration fees and commission charges; and
 - (iii) any interest payable by the purchaser to the purchaser's lender during the default period in respect of any mortgage or loan taken out by the purchaser in relation to the purchase of the property.
- (3) If this agreement provides for vacant possession and the vendor is able and willing to give vacant possession on the settlement date, then, provided the purchaser provides reasonable evidence of the purchaser's ability to perform the purchaser's obligations under this agreement, the purchaser may elect to take possession in which case the vendor shall not be liable to pay any interest or other moneys to the purchaser but the purchaser shall pay the vendor the same amount as that specified in clause 5.13(2)(b) during the default period. A purchaser in possession under this clause 5.13(3) is a licensee only.

- (4) Notwithstanding the provisions of clause 5.13(3), the purchaser may elect not to take possession when the purchaser is entitled to take it. If the purchaser elects not to take possession, the provisions of clause 5.13(2) shall apply as though the vendor were unable or unwilling to give vacant possession on the settlement date.
- (5) If this agreement provides for the property to be sold tenanted then, provided that the purchaser provides reasonable evidence of the purchaser's ability to perform the purchaser's obligations under this agreement, the vendor shall on settlement account to the purchaser for incomings which are payable and received in respect of the property during the default period less the outgoings paid by the vendor during that period. Apart from accounting for such incomings, the vendor shall not be liable to pay any other moneys to the purchaser but the purchaser shall pay the vendor the same amount as that specified in clause 5.13(2)(b) during the default period.
- (6) The provisions of this clause 5.13 shall be without prejudice to any of the purchaser's rights or remedies including any right to claim for any additional expenses and damages suffered by the purchaser.
- (7) If the parties are unable to agree upon any amount payable under this clause 5.13, either party may make a claim under clause 11.0.

Deferment of Settlement and Possession

- 5.14 If:
- (1) this is an agreement for the sale by a commercial on-seller of a household unit; and
 - (2) a code compliance certificate has not been issued by the settlement date in relation to the household unit,
- then, unless the parties agree otherwise (in which case the parties shall enter into a written agreement in the form (if any) prescribed by the Building (Forms) Regulations 2004), the settlement date shall be deferred to the fifth working day following the date upon which the vendor has given the purchaser notice that the code compliance certificate has been issued (which notice must be accompanied by a copy of the certificate).
- 5.15 In every case, if neither party is ready, willing, and able to settle on the settlement date, the settlement date shall be deferred to the third working day following the date upon which one of the parties gives notice it has become ready, willing, and able to settle.
- 5.16 If:
- (1) the property is a unit title; and
 - (2) the settlement date is deferred pursuant to either clause 5.14 or clause 5.15; and
 - (3) the vendor considers on reasonable grounds that an extension of time is necessary or desirable in order for the vendor to comply with clause 10.3,
- then the vendor may extend the settlement date:
- (a) where there is a deferment of the settlement date pursuant to clause 5.14, to the tenth working day after the date upon which the vendor gives the purchaser notice that the code compliance certificate has been issued, provided the vendor gives notice of the extension to the purchaser no later than the second working day after such notice; or
 - (b) where there is a deferment of the settlement date pursuant to clause 5.15, to the tenth working day after the date upon which one of the parties gives notice that it has become ready, willing, and able to settle, provided the vendor gives notice of the extension to the purchaser no later than the second working day after such notice.

New Title Provision

- 5.17 (1) Where:
- (a) the transfer of the property is to be registered against a new title yet to be issued; and
 - (b) a search copy, as defined in section 60 of the Land Transfer Act 2017, of that title is not obtainable by the tenth working day prior to the settlement date,
- then, unless the purchaser elects that settlement shall still take place on the agreed settlement date, the settlement date shall be deferred to the tenth working day after the date on which the vendor has given the purchaser notice that a search copy is obtainable.
- (2) Clause 5.17(1) shall not apply where it is necessary to register the transfer of the property to enable a plan to be deposited and title to the property to be issued.

6.0 Residential Land Withholding Tax

- 6.1 If the vendor does not have a conveyancer or the vendor and the purchaser are associated persons, then:
- (1) the vendor must provide the purchaser or the purchaser's conveyancer, on or before the second working day before the due date for payment of the first residential land purchase amount payable under this agreement, with:
 - (a) sufficient information to enable the purchaser or the purchaser's conveyancer to determine to their reasonable satisfaction whether section 54C of the Tax Administration Act 1994 applies to the sale of the property; and
 - (b) if the purchaser or the purchaser's conveyancer determines to their reasonable satisfaction that section 54C of the Tax Administration Act 1994 does apply, all of the information required by that section and either an RLWT certificate of exemption in respect of the sale or otherwise such other information that the purchaser or the purchaser's conveyancer may reasonably require to enable the purchaser or the purchaser's conveyancer to determine to their reasonable satisfaction the amount of RLWT that must be withheld from each residential land purchase amount;
 - (2) the vendor shall be liable to pay any costs reasonably incurred by the purchaser or the purchaser's conveyancer in relation to RLWT, including the cost of obtaining professional advice in determining whether there is a requirement to withhold RLWT and the amount of RLWT that must be withheld, if any; and
 - (3) any payments payable by the purchaser on account of the purchase price shall be deemed to have been paid to the extent that:
 - (a) RLWT has been withheld from those payments by the purchaser or the purchaser's conveyancer as required by the RLWT rules; and
 - (b) any costs payable by the vendor under clause 6.1(2) have been deducted from those payments by the purchaser or the purchaser's conveyancer.
- 6.2 If the vendor does not have a conveyancer or the vendor and the purchaser are associated persons and if the vendor fails to provide the information required under clause 6.1(1), then the purchaser may:

- (1) defer the payment of the first residential land purchase amount payable under this agreement (and any residential land purchase amount that may subsequently fall due for payment) until such time as the vendor supplies that information; or
 - (2) on the due date for payment of that residential land purchase amount, or at any time thereafter if payment has been deferred by the purchaser pursuant to this clause and the vendor has still not provided that information, treat the sale of the property as if it is being made by an offshore RLWT person where there is a requirement to pay RLWT.
- 6.3 If pursuant to clause 6.2 the purchaser treats the sale of the property as if it is being made by an offshore RLWT person where there is a requirement to pay RLWT, the purchaser or the purchaser's conveyancer may:
- (1) make a reasonable assessment of the amount of RLWT that the purchaser or the purchaser's conveyancer would be required by the RLWT rules to withhold from any residential land purchase amount if the sale is treated in that manner; and
 - (2) withhold that amount from any residential land purchase amount and pay it to the Commissioner as RLWT.
- 6.4 Any amount withheld by the purchaser or the purchaser's conveyancer pursuant to clause 6.3 shall be treated as RLWT that the purchaser or the purchaser's conveyancer is required by the RLWT rules to withhold.
- 6.5 The purchaser or the purchaser's conveyancer shall give notice to the vendor a reasonable time before payment of any sum due to be paid on account of the purchase price of:
- (1) the costs payable by the vendor under clause 6.1(2) that the purchaser or the purchaser's conveyancer intends to deduct; and
 - (2) the amount of RLWT that the purchaser or the purchaser's conveyancer intends to withhold.

7.0 Risk and insurance

- 7.1 The property and chattels shall remain at the risk of the vendor until possession is given and taken.
- 7.2 If, prior to the giving and taking of possession, the property is destroyed or damaged, and such destruction or damage has not been made good by the settlement date, then the following provisions shall apply:
- (1) if the destruction or damage has been sufficient to render the property untenable and it is untenable on the settlement date, the purchaser may:
 - (a) complete the purchase at the purchase price, less a sum equal to any insurance moneys received or receivable by or on behalf of the vendor in respect of such destruction or damage, provided that no reduction shall be made to the purchase price if the vendor's insurance company has agreed to reinstate for the benefit of the purchaser to the extent of the vendor's insurance cover; or
 - (b) cancel this agreement by serving notice on the vendor in which case the vendor shall return to the purchaser immediately the deposit and any other moneys paid by the purchaser, and neither party shall have any right or claim against the other arising from this agreement or its cancellation;
 - (2) if the property is not untenable on the settlement date, the purchaser shall complete the purchase at the purchase price less a sum equal to the amount of the diminution in value of the property which, to the extent that the destruction or damage to the property can be made good, shall be deemed to be equivalent to the reasonable cost of reinstatement or repair;
 - (3) if the property is zoned for rural purposes under an operative District Plan, damage to the property shall be deemed to have rendered the property untenable where the diminution in value exceeds an amount equal to 20% of the purchase price; and
 - (4) if the amount of the diminution in value is disputed, the parties shall follow the same procedure as that set out in clause 11.8 for when an amount of compensation is disputed.
- 7.3 The purchaser shall not be required to take over any insurance policies held by the vendor.

8.0 Title, boundaries and requisitions

- 8.1 The vendor shall not be bound to point out the boundaries of the property except that on the sale of a vacant residential lot which is not limited as to parcels the vendor shall ensure that all boundary markers required by the Cadastral Survey Act 2002 and any related rules and regulations to identify the boundaries of the property are present in their correct positions at the settlement date.
- 8.2 The purchaser is deemed to have accepted the vendor's title to the property and the purchaser may not make any requisitions or objections as to title.
- 8.3 The vendor shall not be liable to pay for or contribute towards the expense of erection or maintenance of any fence between the property and any contiguous land of the vendor but this proviso shall not enure for the benefit of any subsequent purchaser of the contiguous land; and the vendor shall be entitled to require the inclusion of a fencing covenant to this effect in any transfer of the property.

9.0 Vendor's warranties and undertakings

- 9.1 The vendor warrants and undertakes that at the date of this agreement, the vendor has not:
- (1) received any notice or demand and has no knowledge of any requisition or outstanding requirement:
 - (a) from any local or government authority or other statutory body; or
 - (b) under the Resource Management Act 1991; or
 - (c) from any tenant of the property; or
 - (d) from any other party; or
 - (2) given any consent or waiver, which directly or indirectly affects the property and which has not been disclosed in writing to the purchaser.
- 9.2 The vendor warrants and undertakes that at the date of this agreement the vendor has no knowledge or notice of any fact which might result in proceedings being instituted by or against the vendor or the purchaser in respect of the property.
- 9.3 The vendor warrants and undertakes that at settlement:
- (1) The chattels included in the sale listed in Schedule 1 and all plant, equipment, systems or devices which provide any services or amenities to the property, including, without limitation, security, heating, cooling, or air-conditioning, are delivered to the purchaser in reasonable working order, but in all other respects in their state of repair as at the date of this agreement (fair wear and tear excepted).

- (2) All electrical and other installations on the property are free of any charge whatsoever and all chattels included in the sale are the unencumbered property of the vendor.
 - (3) There are no arrears of rates, water rates or charges outstanding on the property and where the property is subject to a targeted rate that has been imposed as a means of repayment of any loan, subsidy or other financial assistance made available by or through the local authority, the amount required to remove the imposition of that targeted rate has been paid.
 - (4) Where an allowance has been made by the vendor in the settlement statement for incomings receivable, the settlement statement correctly records those allowances including, in particular, the dates up to which the allowances have been made.
 - (5) Where the vendor has done or caused or permitted to be done on the property any works:
 - (a) any permit, resource consent, or building consent required by law was obtained; and
 - (b) to the vendor's knowledge, the works were completed in compliance with those permits or consents; and
 - (c) where appropriate, a code compliance certificate was issued for those works.
 - (6) Where under the Building Act, any building on the property sold requires a compliance schedule:
 - (a) the vendor has fully complied with any requirements specified in any compliance schedule issued by a territorial authority under the Building Act in respect of the building;
 - (b) the building has a current building warrant of fitness; and
 - (c) the vendor is not aware of any reason, that the vendor has not disclosed in writing to the purchaser, which would prevent a building warrant of fitness from being supplied to the territorial authority when the building warrant of fitness is next due.
 - (7) Since the date of this agreement, the vendor has not given any consent or waiver which directly or indirectly affects the property.
 - (8) Any notice or demand received by the vendor, which directly or indirectly affects the property, after the date of this agreement:
 - (a) from any local or government authority or other statutory body; or
 - (b) under the Resource Management Act 1991; or
 - (c) from any tenant of the property; or
 - (d) from any other party,
 has been delivered forthwith by the vendor to either the purchaser or the purchaser's lawyer, unless the vendor has paid or complied with such notice or demand. If the vendor fails to so deliver or pay the notice or demand, the vendor shall be liable for any penalty incurred.
- 9.4 If the property is or includes part only of a building, the warranty and undertaking in clause 9.3(6) does not apply. Instead the vendor warrants and undertakes at the date of this agreement that, where under the Building Act the building of which the property forms part requires a compliance schedule:
- (1) to the vendor's knowledge, there has been full compliance with any requirements specified in any compliance schedule issued by a territorial authority under the Building Act in respect of the building;
 - (2) the building has a current building warrant of fitness; and
 - (3) the vendor is not aware of any reason, that the vendor has not disclosed in writing to the purchaser, which would prevent a building warrant of fitness from being supplied to the territorial authority when the building warrant of fitness is next due.
- 9.5 The vendor warrants and undertakes that on or immediately after settlement:
- (1) If the water and wastewater charges are determined by meter, the vendor will have the water meter read and will pay the amount of the charge payable pursuant to that reading; but if the water supplier will not make special readings, the water and wastewater charges shall be apportioned.
 - (2) Any outgoings included in the settlement statement are paid in accordance with the settlement statement and, where applicable, to the dates shown in the settlement statement, or will be so paid immediately after settlement.
 - (3) The vendor will give notice of sale in accordance with the Local Government (Rating) Act 2002 to the territorial authority and regional council in whose district the land is situated and will also give notice of the sale to every other authority that makes and levies rates or charges on the land and to the supplier of water.
 - (4) Where the property is a unit title, the vendor will notify the body corporate in writing of the transfer of the property and the name and address of the purchaser.

10.0 Unit title provisions

- 10.1 If the property is a unit title, sections 144 to 153 of the Unit Titles Act require the vendor to provide to the purchaser a pre-contract disclosure statement and a pre-settlement disclosure statement in accordance with the Unit Titles Act. The requirements of this clause 10.0 are in addition to, and do not derogate from, the requirements in the Act.
- 10.2 If the property is a unit title, then except to the extent the vendor has disclosed otherwise to the purchaser in writing prior to the parties entering into this agreement, the vendor warrants and undertakes as follows as at the date of this agreement:
- (1) The information in the pre-contract disclosure statement provided to the purchaser was complete and correct to the extent required by the Unit Titles Act.
 - (2) Apart from regular periodic contributions, no contributions have been levied or proposed by the body corporate
 - (3) There are no unsatisfied judgments against the body corporate and no proceedings have been instituted against or by the body corporate.
 - (4) No order or declaration has been made by any Court or Tribunal against the body corporate or the vendor under any provision of the Unit Titles Act.
 - (5) The vendor has no knowledge or notice of any fact which might result in:
 - (a) the vendor or the purchaser incurring any other liability under any provision of the Unit Titles Act;
 - (b) any proceedings being instituted by or against the body corporate; or
 - (c) any order or declaration being sought against the body corporate or the vendor under any provision of the Unit Titles Act.

- (6) The vendor is not aware of proposals to pass any body corporate resolution relating to its rules nor are there any unregistered changes to the body corporate rules.
- (7) No lease, licence, easement, or special privilege has been granted by the body corporate in respect of any part of the common property.
- (8) No resolution has been passed and no application has been made and the vendor has no knowledge of any proposal for:
 - (a) the transfer of the whole or any part of the common property;
 - (b) the addition of any land to the common property;
 - (c) the cancellation of the unit plan;
 - (d) the deposit of an amendment to the unit plan, a redevelopment plan, or a new unit plan in substitution for the existing unit plan; or
 - (e) any change to utility interest or ownership interest for any unit on the unit plan.
- 10.3 If the property is a unit title, not less than five working days before the settlement date, the vendor will provide:
 - (1) a certificate of insurance for all insurances effected by the body corporate under the provisions of section 135 of the Unit Titles Act; and
 - (2) a pre-settlement disclosure statement from the vendor, certified correct by the body corporate, under section 147 of the Unit Titles Act.
- 10.4 If the property is a unit title, then except to the extent the vendor has disclosed otherwise to the purchaser in writing prior to the parties entering into this agreement, the vendor warrants and undertakes as at the settlement date:
 - (1) Other than contributions to the operating account, long-term maintenance fund, contingency fund, or capital improvements fund that are shown in the pre-settlement disclosure statement, there are no other amounts owing by the vendor under any provision of the Unit Titles Act.
 - (2) All contributions and other moneys payable by the vendor to the body corporate have been paid in full.
 - (3) The warranties at clause 10.2(2), (3), (4), (5), (6), (7), and (8) are repeated.
- 10.5 If the property is a unit title and if the vendor does not provide the certificates of insurance and the pre-settlement disclosure statement under section 147 of the Unit Titles Act in accordance with the requirements of clause 10.3, then in addition to the purchaser's rights under sections 150, 151 and 151A of the Unit Titles Act, the purchaser may:
 - (1) postpone the settlement date until the fifth working day following the date on which that information is provided to the purchaser; or
 - (2) elect that settlement shall still take place on the settlement date, such election to be a waiver of any other rights to delay or cancel settlement under the Unit Titles Act or otherwise.
- 10.6 If the property is a unit title, each party specifies that:
 - (1) any email address of that party's lawyer provided on the back page of this agreement, or notified subsequently in writing by that party's lawyer, shall be an address for service for that party for the purposes of section 205(1)(d) of the Unit Titles Act; and
 - (2) if that party is absent from New Zealand, that party's lawyer shall be that party's agent in New Zealand for the purposes of section 205(2) of the Unit Titles Act.

11.0 Claims for compensation

- 11.1 If the purchaser has not purported to cancel this agreement, the breach by the vendor of any term of this agreement does not defer the purchaser's obligation to settle, but that obligation is subject to the provisions of this clause 11.0.
- 11.2 The provisions of this clause apply if:
 - (1) the purchaser claims a right to compensation (and in making such a claim, the purchaser must act reasonably, but the vendor taking the view that the purchaser has not acted reasonably does not affect the purchaser's ability or right to make such a claim) for:
 - (a) a breach of any term of this agreement;
 - (b) a misrepresentation;
 - (c) a breach of section 9 or section 14 of the Fair Trading Act 1986;
 - (d) an equitable set-off, or
 - (2) there is a dispute between the parties regarding any amounts payable:
 - (a) under clause 5.12 or clause 5.13; or
 - (b) under clause 7.2.
- 11.3 To make a claim under this clause 11.0:
 - (1) the claimant must serve notice of the claim on the other party on or before the last working day prior to the settlement date, time being of the essence (except for claims made after the settlement date for amounts payable under clause 5.12 or clause 5.13, in respect of which the claimant may serve notice of the claim on the other party at any time after a dispute arises over those amounts); and
 - (2) the notice must:
 - (a) state the particular breach of the terms of this agreement, or the claim under clause 5.12, clause 5.13 or clause 7.2, or for misrepresentation, or for breach of section 9 or section 14 of the Fair Trading Act 1986, or for an equitable set-off; and
 - (b) state a genuine pre-estimate of the loss suffered by the claimant; and
 - (c) be particularised and quantified to the extent reasonably possible as at the date of the notice; and
 - (3) the claimant must not have made a prior claim under this clause 11.0 (to the intent that a claimant may make a claim under this clause 11.0 on only one occasion, though such a claim may address one or more of the elements in clause 11.2).
- 11.4 If the claimant is unable to give notice under clause 11.3 in respect of claims under clause 11.2(1) or clause 11.2(2)(b) on or before the date that notice is due under clause 11.3(1) by reason of the conduct or omission of the other party, the notice may be served on or before the working day immediately preceding the last working day on which settlement must take place under a settlement notice served by either party under clause 12.1, time being of the essence.

- 11.5 If the amount of compensation is agreed, it shall be deducted from or added to the amount to be paid by the purchaser on settlement.
- 11.6 If the purchaser makes a claim for compensation under clause 11.2(1) but the vendor disputes that the purchaser has a valid or reasonably arguable claim, then:
- (1) the vendor must give notice to the purchaser within three working days after service of the purchaser's notice under clause 11.3, time being of the essence; and
 - (2) the purchaser's right to make the claim (on the basis that such claim is valid or reasonably arguable) shall be determined by an experienced property lawyer or an experienced litigator appointed by the parties. If the parties cannot agree on the appointee, the appointment shall be made on the application of either party by the president for the time being of the Auckland District Law Society. The appointee's costs shall be met by the party against whom the determination is made or otherwise as determined by the appointee.
- 11.7 If the purchaser makes a claim for compensation under clause 11.2(1) and the vendor fails to give notice to the purchaser pursuant to clause 11.6, the vendor is deemed to have accepted that the purchaser has a valid or reasonably arguable claim.
- 11.8 If it is accepted, or determined under clause 11.6, that the purchaser has a right to claim compensation under clause 11.2(1) but the amount of compensation claimed is disputed, or if the claim is made under clause 11.2(2) and the amount of compensation claimed is disputed, then:
- (1) an interim amount shall be paid on settlement by the party required to a stakeholder until the amount of the claim is determined;
 - (2) if the parties cannot agree on a stakeholder, the interim amount shall be paid to a stakeholder nominated on the application of either party by the president for the time being of the Auckland District Law Society;
 - (3) the interim amount must be a reasonable sum having regard to the circumstances, except that:
 - (a) where the claim is under clause 5.13 the interim amount shall be the lower of the amount claimed, or an amount equivalent to interest at the interest rate for late settlement for the relevant default period on such portion of the purchase price (including any deposit) as is payable under this agreement on or by the settlement date;
 - (b) neither party shall be entitled or required to undertake any discovery process, except to the extent this is deemed necessary by the appointee under clause 11.8(4) for the purposes of determining that the requirements of clauses 11.3(2)(b)-(c) have been met.
 - (4) if the parties cannot agree on the interim amount, the interim amount shall be determined by an experienced property lawyer, an experienced litigator, or, where the claim for compensation is made under clause 7.2, an experienced registered valuer or quantity surveyor appointed by the parties. The appointee's costs shall be met equally by the parties, or otherwise as determined by the appointee. If the parties cannot agree on the appointee, the appointment shall be made on the application of either party by the president for the time being of the Auckland District Law Society;
 - (5) the amount of the claim determined to be payable shall not be limited by the interim amount;
 - (6) the stakeholder shall lodge the interim amount on an interest-bearing call deposit with a bank registered under the Reserve Bank of New Zealand Act 1989 in the joint names of the vendor and the purchaser;
 - (7) the interest earned on the interim amount net of any withholding tax and any bank or legal administration fees and commission charges shall follow the destination of the interim amount; and
 - (8) apart from the net interest earned on the interim amount, no interest shall be payable by either party to the other in respect of the claim for compensation once the amount of the claim has been determined, provided that if the amount determined is in excess of the interim amount, the party liable to make payment of that excess shall pay interest to the other party at the interest rate for late settlement on the amount of that excess if it is not paid on or before the third working day after the date of notification of the determination, computed from the date of such notification until payment.
- 11.9 Where a determination has to be made under clause 11.6(2) or clause 11.8(4) and the settlement date will have passed before the determination is made, the settlement date shall be deferred to the second working day following the date of notification to both parties of the determination. Where a determination has to be made under both of these clauses, the settlement date shall be deferred to the second working day following the date on which notification to both parties has been made of both determinations. However, the settlement date will only be deferred under this clause 11.9 if, prior to such deferral, the purchaser's lawyer provides written confirmation to the vendor's lawyer that but for the resolution of the claim for compensation, the purchaser is ready, willing, and able to complete settlement.
- 11.10 The procedures prescribed in clauses 11.1 to 11.9 shall not prevent either party from taking proceedings for specific performance of this agreement.
- 11.11 A determination under clause 11.6 that the purchaser does not have a valid or reasonably arguable claim for compensation under clause 11.2(1) shall not prevent the purchaser from pursuing that claim following settlement.
- 11.12 Where a determination is made by an appointee under either clause 11.6 or clause 11.8, that appointee:
- (1) shall not be liable to either party for any costs or losses that either party may claim to have suffered in respect of the determination; and
 - (2) may make an order that one party must meet all or some of the reasonable legal costs of the other party, and in making such an order the appointee may without limitation take into account the appointee's view of the reasonableness of the conduct of the parties under this clause.

12.0 Notice to complete and remedies on default

- 12.1 (1) If the sale is not settled on the settlement date, either party may at any time thereafter serve on the other party a settlement notice.
- (2) The settlement notice shall be effective only if the party serving it is at the time of service either in all material respects ready, willing, and able to proceed to settle in accordance with this agreement or is not so ready, willing, and able to settle only by reason of the default or omission of the other party.
- (3) If the purchaser is in possession, the vendor's right to cancel this agreement will be subject to sections 28 to 36 of the Property Law Act 2007 and the settlement notice may incorporate or be given with a notice under section 28 of that Act complying with section 29 of that Act.

- 12.2 Subject to clause 12.1(3), upon service of the settlement notice the party on whom the notice is served shall settle:
- (1) on or before the twelfth working day after the date of service of the notice; or
 - (2) on the first working day after the 13th day of January if the period of twelve working days expires during the period commencing on the 6th day of January and ending on the 13th day of January, both days inclusive, time being of the essence, but without prejudice to any intermediate right of cancellation by either party.
- 12.3
- (1) If this agreement provides for the payment of the purchase price by instalments and the purchaser fails duly and punctually to pay any instalment on or within one month from the date on which it fell due for payment then, whether or not the purchaser is in possession, the vendor may immediately give notice to the purchaser calling up the unpaid balance of the purchase price, which shall upon service of the notice fall immediately due and payable.
 - (2) The date of service of the notice under this clause shall be deemed the settlement date for the purposes of clause 12.1.
 - (3) The vendor may give a settlement notice with a notice under this clause.
 - (4) For the purposes of this clause a deposit is not an instalment.
- 12.4 If the purchaser does not comply with the terms of the settlement notice served by the vendor then, subject to clause 12.1(3):
- (1) Without prejudice to any other rights or remedies available to the vendor at law or in equity, the vendor may:
 - (a) sue the purchaser for specific performance; or
 - (b) cancel this agreement by notice and pursue either or both of the following remedies, namely:
 - (i) forfeit and retain for the vendor's own benefit the deposit paid by the purchaser, but not exceeding in all 10% of the purchase price; and/or
 - (ii) sue the purchaser for damages.
 - (2) Where the vendor is entitled to cancel this agreement, the entry by the vendor into a conditional or unconditional agreement for the resale of the property or any part thereof shall take effect as a cancellation of this agreement by the vendor if this agreement has not previously been cancelled and such resale shall be deemed to have occurred after cancellation.
 - (3) The damages claimable by the vendor under clause 12.4(1)(b)(ii) shall include all damages claimable at common law or in equity and shall also include (but shall not be limited to) any loss incurred by the vendor on any bona fide resale contracted within one year from the date by which the purchaser should have settled in compliance with the settlement notice. The amount of that loss may include:
 - (a) interest on the unpaid portion of the purchase price at the interest rate for late settlement from the settlement date to the settlement of such resale; and
 - (b) all costs and expenses reasonably incurred in any resale or attempted resale; and
 - (c) all outgoings (other than interest) on or maintenance expenses in respect of the property from the settlement date to the settlement of such resale.
 - (4) Any surplus money arising from a resale shall be retained by the vendor.
- 12.5 If the vendor does not comply with the terms of a settlement notice served by the purchaser, then, without prejudice to any other rights or remedies available to the purchaser at law or in equity the purchaser may:
- (1) sue the vendor for specific performance; or
 - (2) cancel this agreement by notice and require the vendor forthwith to repay to the purchaser any deposit and any other money paid on account of the purchase price and interest on such sum(s) at the interest rate for late settlement from the date or dates of payment by the purchaser until repayment.
- 12.6 The party serving a settlement notice may extend the term of the notice for one or more specifically stated periods of time and thereupon the term of the settlement notice shall be deemed to expire on the last day of the extended period or periods and it shall operate as though this clause stipulated the extended period(s) of notice in lieu of the period otherwise applicable; and time shall be of the essence accordingly. An extension may be given either before or after the expiry of the period of the notice.
- 12.7 Nothing in this clause shall preclude a party from suing for specific performance without serving a settlement notice.
- 12.8 A party who serves a settlement notice under this clause shall not be in breach of an essential term by reason only of that party's failure to be ready, willing, and able to settle upon the expiry of that notice.

13.0 Non-merger

- 13.1 The obligations and warranties of the parties in this agreement shall not merge with:
- (1) the giving and taking of possession;
 - (2) settlement;
 - (3) the transfer of title to the property;
 - (4) delivery of the chattels (if any); or
 - (5) registration of the transfer of title to the property.

14.0 Goods and Services Tax

- 14.1 If this agreement provides for the purchaser to pay (in addition to the purchase price stated without GST) any GST which is payable in respect of the supply made under this agreement, then:
- (1) the purchaser shall pay to the vendor the GST which is so payable in one sum on the GST date;
 - (2) where the GST date has not been inserted on the front page of this agreement the GST date shall be the settlement date;
 - (3) where any GST is not so paid to the vendor, the purchaser shall pay to the vendor:
 - (a) interest at the interest rate for late settlement on the amount of GST unpaid from the GST date until payment; and
 - (b) any default GST;
 - (4) it shall not be a defence to a claim against the purchaser for payment to the vendor of any default GST that the vendor has failed to mitigate the vendor's damages by paying an amount of GST when it fell due under the GST Act; and
 - (5) any sum referred to in this clause is included in the moneys payable by the purchaser on settlement pursuant to clause 5.8(1).
- 14.2 If the supply under this agreement is a taxable supply, the vendor will deliver a tax invoice to the purchaser on or before the GST date or such earlier date as the purchaser is entitled to delivery of an invoice under the GST Act.

- 14.3 (1) Without prejudice to the vendor's rights and remedies under clause 14.1, where any GST is not paid to the vendor on or within one month of the GST date, then whether or not the purchaser is in possession, the vendor may immediately give notice to the purchaser calling up any unpaid balance of the purchase price, which shall upon service of the notice fall immediately due and payable.
- (2) The date of service of the notice under this clause shall be deemed the settlement date for the purposes of clause 12.1.
- (3) The vendor may give a settlement notice under clause 12.1 with a notice under this clause.

15.0 Zero-rating

- 15.1 The vendor warrants that the statement on the front page regarding the vendor's GST registration status in respect of the supply under this agreement and any particulars stated by the vendor in Schedule 3 are correct at the date of this agreement and will remain correct at settlement.
- 15.2 The purchaser warrants that any particulars stated by the purchaser in Schedule 3 are correct at the date of this agreement.
- 15.3 Where the particulars stated on the front page and in Schedule 3 indicate that:
- (1) the vendor is and/or will be at settlement a registered person in respect of the supply under this agreement;
 - (2) the recipient is and/or will be at settlement a registered person;
 - (3) the recipient intends at settlement to use the property for making taxable supplies; and
 - (4) the recipient does not intend at settlement to use the property as a principal place of residence by the recipient or a person associated with the recipient under section 2A(1)(c) of the GST Act,
- GST will be chargeable on the supply under this agreement at 0% pursuant to section 11(1)(mb) of the GST Act.
- 15.4 If GST is chargeable on the supply under this agreement at 0% pursuant to section 11(1)(mb) of the GST Act, then on or before settlement the purchaser will provide the vendor with the recipient's name, address, and registration number if any of those details are not included in Schedule 3 or they have altered.
- 15.5 (1) If any of the particulars stated by the purchaser in Schedule 3:
- (a) are incomplete; or
 - (b) alter between the date of this agreement and settlement,
- the purchaser shall notify the vendor of the particulars which have not been completed and the altered particulars as soon as practicable before settlement.
- (2) The purchaser warrants that any added or altered particulars will be correct as at the date of the purchaser's notification.
- (3) If the GST treatment of the supply under this agreement should be altered as a result of the added or altered particulars, the vendor shall prepare and deliver to the purchaser or the purchaser's lawyer an amended settlement statement, if the vendor has already tendered a settlement statement, and a credit note or a debit note, as the case may be, if the vendor has already issued a tax invoice.
- 15.6 If
- (1) the particulars in Schedule 3 state that part of the property is being used as a principal place of residence at the date of this agreement; and
 - (2) that part is still being so used at the time of the supply under this agreement,
- then, the supply of that part will be a separate supply in accordance with section 5(15)(a) of the GST Act.
- 15.7 If
- (1) the particulars stated in Schedule 3 indicate that the recipient intends to use part of the property as a principal place of residence by the recipient or a person associated with the recipient under section 2A(1)(c) of the GST Act; and
 - (2) that part is the same part as that being used as a principal place of residence at the time of the supply under this agreement,
- then the references in clauses 15.3 and 15.4 to "the property" shall be deemed to mean the remainder of the property excluding that part and the references to "the supply under this agreement" shall be deemed to mean the supply under this agreement of that remainder.
- 15.8 If the particulars stated on the front page and in Schedule 3 indicate in terms of clause 15.3 that GST will be chargeable on the supply under this agreement at 0% pursuant to section 11(1)(mb) of the GST Act, but any of the particulars stated by the purchaser in Schedule 3 should alter between the date of this agreement and settlement, such that GST no longer becomes chargeable on the supply at 0%, then:
- (1) the purchase price shall be plus GST (if any), even if it has been expressed as being inclusive of GST (if any) in the Memorandum of Contract; and
 - (2) if the vendor has already had to account to the Inland Revenue Department for the GST which is payable in respect of the supply under this agreement and did so on the basis that in accordance with clause 15.3 the GST would be chargeable at 0%, the purchaser shall pay GST and any default GST to the vendor immediately upon demand served on the purchaser by the vendor (and where any GST or default GST is not so paid to the vendor, the purchaser shall pay to the vendor interest at the interest rate for late settlement on the amount unpaid from the date of service of the vendor's demand until payment).

16.0 Supply of a going concern

- 16.1 If there is a supply under this agreement to which section 11(1)(mb) of the GST Act does not apply but which comprises the supply of a taxable activity that is a going concern at the time of the supply, then, unless otherwise expressly stated in this agreement:
- (1) each party warrants that it is a registered person or will be so by the date of the supply;
 - (2) each party agrees to provide the other party by the date of the supply with proof of its registration for GST purposes;
 - (3) the parties agree that they intend that the supply is of a taxable activity that is capable of being carried on as a going concern by the purchaser; and
 - (4) the parties agree that the supply made pursuant to this agreement is the supply of a going concern on which GST is chargeable at 0%.
- 16.2 If it subsequently transpires that GST is payable in respect of the supply and if this agreement provides for the purchaser to pay (in addition to the purchase price without GST) any GST which is payable in respect of the supply made under this agreement, then the provisions of clause 14.0 of this agreement shall apply.

17.0 Limitation of liability

- 17.1 If a person enters into this agreement as trustee of a trust and is not a beneficiary of the trust, then that person will be known as an “independent trustee” and clauses 17.2 and 17.3 will apply.
- 17.2 The liability of an independent trustee under this agreement is limited to the extent of the indemnity from the assets of the trust available to the independent trustee at the time of enforcement of that indemnity.
- 17.3 However, if the entitlement of the independent trustee to be indemnified from the trust assets has been lost or impaired (whether fully or in part) by reason of the independent trustee’s act or omission (whether in breach of trust or otherwise), then the limitation of liability in clause 17.2 does not apply, and the independent trustee will be personally liable up to the amount that would have been indemnified from the assets of the trust had the indemnity not been lost.

18.0 OIA Consent not required

- 18.1 The purchaser warrants that the purchaser does not require OIA Consent or that the purchaser has obtained OIA Consent.

19.0 Counterparts

- 19.1 This agreement may be executed and delivered in any number of counterparts (including scanned and emailed PDF counterparts).
- 19.2 Each executed counterpart will be deemed an original and all executed counterparts together will constitute one (and the same) instrument.

20.0 Agency

- 20.1 If the name of a licensed real estate agent is recorded on this agreement, it is acknowledged that the sale evidenced by this agreement has been made through that agent whom the vendor has appointed as the vendor’s agent according to an executed agency agreement.
- 20.2 The scope of the authority of the agent under clause 20.1 does not extend to making an offer, counteroffer, or acceptance of a purchaser’s offer or counteroffer on the vendor’s behalf without the express authority of the vendor for that purpose. That authority, if given, should be recorded in the executed agency agreement.
- 20.3 The vendor shall be liable to pay the agent’s charges including GST in accordance with the executed agency agreement.

21.0 Collection of sales information

- 21.1 The agent may provide certain information relating to the sale to REINZ.
- 21.2 This information will be stored on a secure password protected network under REINZ’s control and may include (amongst other things) the sale price and the address of the property, but will not include the parties’ names or other personal information under the Privacy Act 2020.
- 21.3 This information is collected, used and published for statistical, property appraisal and market analysis purposes, by REINZ, REINZ member agents and others.
- 21.4 Despite the above, if REINZ does come to hold any of the vendor’s or purchaser’s personal information, that party has a right to access and correct that personal information by contacting REINZ at info@reinz.co.nz or by post or telephone.

22.0 COVID-19 / Pandemic Provisions

- 22.1 The parties acknowledge that the Government of New Zealand or a Minister of that Government may, as a result of public health risks arising from a Pandemic, order restrictions on personal movement pursuant to the COVID-19 Public Health Response Act 2020 (or other legislation), and the effect of such restrictions may be that personal movement within or between particular regions is unlawful for the general population of those regions.
- 22.2 Where such a legal restriction on personal movement exists either nationally or in the region or district where the property is located:
- (1) The settlement date will be the later of:
- (a) the date that is 10 working days after the date on which the restriction on personal movement in the region or district in which the property is located is removed; or
- (b) the settlement date as stated elsewhere in this agreement.
- (2) Nothing in the previous provisions of this clause is to have the effect of bringing forward a date specified in this agreement.
- 22.3 Clause 22.2 applies whether such legal restriction on personal movement exists at, or is imposed after, the date of this agreement, and on each occasion such restriction is imposed.
- 22.4 Neither party will have any claim against the other for a deferral of the settlement date under this clause 22.0.
- 22.5 For the purposes of this clause 22.0, “Pandemic” means the COVID-19 pandemic, or such other pandemic or epidemic that gives rise to Government orders restricting personal movement.

FURTHER TERMS OF SALE



FURTHER TERMS OF SALE

318 Aotearoa Road, Wharepapa South

23.0 The Purchase Price – Apportionment of component price

The parties hereto agree and acknowledge that for revenue purposes the value of the dwelling(s) and curtilage, domestic chattels, farm chattels and farm buildings on the aforementioned property and included in this agreement without further consideration are as follows:

Dwelling – 318 Aotearoa Road \$350,155

Dwelling – 324 Aotearoa Road \$215,040

Dwelling – 282 Aotearoa Road \$166,464

Household Chattels (as per clause 23.1)

Farm Buildings (as per clause 23.2) \$111,205

Plant and Equipment (as per clause 23.3)

The balance of the purchase price shall be apportioned to the land and other improvements.

23.1 Household Chattels and Fixtures

The parties hereto agree and acknowledge that included in the purchase price are the following chattels and fixtures:

Dwelling 318 Aotearoa Rd	Dwelling 324 Aotearoa Rd	Dwelling 282 Aotearoa Rd
Clothes lines	Clothes lines	Clothes line
curtains	curtains	curtains
Light fittings	Light fittings	Light fittings
Floor coverings	Floor coverings	Floor coverings
F&P Built in hob	F&P Built in hob	Built in hob
F&P Built in double ovens	F&P Built in double ovens	Built in oven
Free standing F&P Dishwasher	Free standing F&P Dishwasher	Heat pump
Dakin Central ducted heat/cooling	Dakin Heat pump	
Rinnai remote gas fire	Rinnai remote and gas fire	
Bluetooth wireless speaker		

23.2 Farm Buildings

Included in this sale are the following buildings:

40 ASHB shed	\$72,972
Double bay shed	\$4,980
Bike shed 6m x 4m	\$12,350
Calf shed	\$2,818
Implement shed	\$9,393
Implement shed (pole barn)	\$7,515
Workshop	\$1,177

FURTHER TERMS OF SALE

318 Aotearoa Road, Wharepapa South

23.3 Plant and Equipment

Included in this sale are the following Plant and Equipment:

40 aside milking plant with all ancillary equipment in place
Effluent disposal system complete with pump and all attachments
Plate cooler
Vat wash
Wash-down pumps hoses & nozzles
Chiller units
Protrack systems
Flood wash tanks
Backing gates ,drives and hoses
Submersible well pump and surface pump HP cylinder and ancillary water supply, troughs and tanks

24.0 Purchaser Acknowledgement

The Purchaser acknowledges that the purchaser relies solely upon its own judgement and inspection of the property in making this offer and not upon any statements or representation made by the vendor or the vendor's duly appointed agent or agents.

25.0 Vendor and Purchaser Acknowledgements

25.1 Legal, Technical and Other Advice

The vendor and purchaser both acknowledge that before signing this agreement that it has been recommended that they seek legal, technical, and other advice or information and that they have either obtained that advice or information: or have included a provision in this Agreement to obtain that advice or information; or have decided not to do so of their own accord.

25.2 Tax and Legal Advice

The vendor and purchaser both acknowledge that before signing this agreement that they have been: Recommended to seek professional advice (Tax and Legal advice) before entering into any negotiations, particularly regarding the tax treatment of a transaction so that they understand the tax and legal consequences of any purchase price allocations.

25.3 Complaints and Dispute Resolution

The vendor and purchaser both acknowledge that before signing this agreement that they have been made aware of the Agents in house complaints and disputes resolution procedure and that a copy is located and available on the Agent's website www.pggwre.co.nz under the Code of Conduct tab. The vendor and the purchaser have also been advised that they may access the REAA complaints process and additional information at www.reaa.govt.nz without first using the in-house process and that any use of the in-house process does not preclude them making a complaint to the REAA.

26.0 Farming Provisions – Vendor Warranties

26.1 Good Husbandry Clause

The vendor shall from the date of this agreement until the possession date, farm the property to the extent to which it is currently farmed in a good and husband-like manner in accordance with normal agricultural practice in the Waitomo district and will not increase the stock carried thereon except by the natural increase thereof, nor fell or remove any trees and will not remove from the land any improvements or fixtures thereon including fences, gates, troughs, tanks, standing timber or any other fixtures as inspected by the purchaser.

26.2 Supplementary Feed

The vendor will leave 200 tonnes of maize silage which will be left in the silage pit.

FURTHER TERMS OF SALE

318 Aotearoa Road, Wharepapa South

26.3 Saved Pasture

The vendor shall preserve autumn saved pasture by closing up and keeping closed up to a 1/3 of the property by the 1st May 2026 and a further 1/3 by 15th May 2026. All saved pasture shall remain for the purchaser's sole use and shall not be re-grazed by the vendor prior to settlement date.

26.4 Re-grassing

The vendor will prior to the possession date and in the proper season for doing so re-sow in grass the 7ha of turnips going in, that will be put back into permanent pasture. Such re-sowing to be carried out in accordance with the accepted farm practice in the District relating to the application of fertiliser and type and quality of seed to be sown.

27.0 Trees

It is acknowledged that any trees on the property are ornamental only and are not part of the vendor's commercial operation and therefore valued at \$0.00.

28.0 Healthy Rivers

The Vendor and Purchaser acknowledge that the property may be affected by the Rules contained in the Waikato Regional Council proposed Healthy Rivers Plan which was publicly notified on 22 October 2016 and this may affect the intended use of the property by the Purchaser. If the property is within the relevant catchment and if requested to do so by the Purchaser prior to settlement the Vendor shall use reasonable endeavours to provide such information as it holds and can readily retrieve for the purpose of evaluating the potential effects of the Healthy River Plan on the property. The purchaser accepts that the vendor is not obliged to meet any requirements of the Healthy Rivers Plan and will be responsible for meeting any requirements.

29.0 Core Acquisition Price – Lowest Price Clause

The parties record that the purchase price as stated ("the Purchase Price") does not include any capitalised interest and the parties agree that the "lowest price" for the purposes of the definition of "consideration" in section EW 32 of the Income Tax Act 2007 is equal to the Purchase Price. The parties agree that the lowest price the parties would have agreed on for the property on the date the agreement was entered into if payment had been required in full at the time the first right in the property is transferred is the Purchase Price.

30.0 Mycoplasma Bovis (Mbovis) condition

30.1 The Vendor and Purchaser acknowledge that as at the date of this agreement the property is not subject to:

(a) A Restricted Place Notice issued under section 130 of the Biosecurity Act 1993 (RPN);

or

(b) A Notice of Direction issued under section 122 of the Biosecurity Act 1993 (NOD).

30.2 If, prior to settlement, the Vendor becomes aware that any adjacent property is subject to an RPN or NOD as a result of livestock situate on those properties testing positive to mycoplasma bovis or other notifiable disease (the affected livestock), the Vendor will notify the Purchaser and take reasonable precautions to minimise contact between livestock depastured on the Vendor's property and the affected livestock.

30.3 If, prior to the Purchaser taking possession of the property, the property becomes subject to a RPN or NOD or both as a result of livestock depastured upon the property testing positive to mycoplasma bovis or other notifiable disease, the Vendor may, at its option, notify the Purchaser of a deferment of settlement and the settlement date shall be deferred until the earlier of:

(a) Five (5) working days after the removal of either the NOD or the RPN or both; or

(b) Sixty (60) days after the removal of all livestock from the property;

("deferment").

FURTHER TERMS OF SALE

318 Aotearoa Road, Wharepapa South

30.4 The parties agree that neither party shall have a claim against the other in respect of any such RPN, NOD or deferment of settlement date pursuant to clause 30.3, and the default and penalty interest provisions contained in this agreement will not apply in respect of such RPN, NOD or such deferment.

31.0 Disclaimer

The vendor and purchaser acknowledge that PGG Wrightson Real Estate Limited is acting solely as the selling agent for the vendor of the property and is not responsible for the accuracy and completeness of the information contained in this document. PGG Wrightson Real Estate Limited has not verified the information and, accordingly, will not be liable to any party for the accuracy or completeness of such information.

32.0 Health and Safety

The Purchaser warrants that the Purchaser is aware of the obligations imposed by the Health and Safety at Work Act 2015 (the HSWA) during any entry onto the property and will ensure that the Purchaser and its staff, contractors and agents comply with all obligations imposed on them by the HSWA. The Purchaser shall indemnify the Vendor against any financial liability incurred by the Vendor as a result of the Purchase or its prospective employees or advisors accessing the property.

33.0 Development Expenditure – Unmortised Capital

1. Included in the sale is any unamortised capitalised development expenditure as at the settlement date which may be available to the purchaser, subject to prevailing taxation legislation. The vendor does not warrant that a tax benefit will be available to the purchaser nor does the vendor make any representation or undertaking as to the value of any tax benefits but does undertake to disclose any unamortised capitalised development expenditure to the purchaser as at the settlement date.

2. The vendor shall authorise its accountant to provide to the purchaser the details of any development expenditure on the property still to be amortised for tax purposes and will make the balance of any development expenditure still to be amortised for tax purposes available to the purchaser.

34.0 Compliance Warranties

The Vendor warrants that to the best of their knowledge as at the date of this Agreement and as at the settlement date:

- (a) There are no current or threatened legal proceedings of any kind relating to the presence of contaminated or hazardous substance on the Property or any breach of any duty under the Hazardous Substances and New Organisms Act 1996.
- (b) There are no breaches of any duty under the Resource Management Act 1991 including any rule under any regional or district plan in relation to the Property.
- (c) No part of the Property has been used as a landfill except for the occasional disposal of non-toxic domestic and farm waste.
- (d) The Vendor has not conducted any activity that is likely to cause the issue of an abatement notice under the Resource Management Act 1991.
- (e) There are no unsatisfied requisitions or disputes with any local or regional authority in relation to the Property.
- (f) All farm chattels shall be in good working order and condition.

FURTHER TERMS OF SALE

318 Aotearoa Road, Wharepapa South

35.0 Resource Consents

The Vendor warrants that it has in place all necessary resource consents in relation to the farming operation being conducted on the Property by the Vendor and will, on settlement, transfer such resource consents to the Purchaser.

SCHEDULE 3**(GST Information – see clause 15.0)**

This Schedule must be completed if the vendor has stated on the front page that the vendor is registered under the GST Act in respect of the transaction evidenced by this agreement and/or will be so registered at settlement. Otherwise, there is no need to complete it.

Section 1 Vendor	
1(a) The vendor's registration number (if already registered): 092-594-122	
1(b) (i) Part of the property is being used as a principal place of residence at the date of this agreement.	Yes/ No
(ii) That part is: The main house (e.g. "the main farmhouse" or "the apartment above the shop")	Yes/ No
(iii) The supply of that part will be a taxable supply.	Yes /No
Section 2 Purchaser	
2(a) The purchaser is registered under the GST Act and/or will be so registered at settlement.	Yes/No
2(b) The purchaser intends at settlement to use the property for making taxable supplies.	Yes/No
If the answer to either or both of questions 2(a) and 2(b) is "No", go to question 2(e)	
2(c) The purchaser's details are as follows:	
(i) Full name:	
(ii) Address:	
(iii) Registration number (if already registered):	
2(d) The purchaser intends at settlement to use the property as a principal place of residence by the purchaser or by a person associated with the purchaser under section 2A(1)(c) of the GST Act (connected by blood relationship, marriage, civil union, de facto relationship or adoption).	Yes/No
OR The purchaser intends at settlement to use part of the property (and no other part) as a principal place of residence by the purchaser or by a person associated with the purchaser under section 2A(1)(c) of the GST Act. That part is: (e.g. "the main farmhouse" or "the apartment above the shop")	Yes/No
2(e) The purchaser intends to direct the vendor to transfer title to the property to another party ("nominee").	Yes/No
If the answer to question 2(e) is "Yes", then please continue. Otherwise, there is no need to complete this Schedule any further.	
Section 3 Nominee	
3(a) The nominee is registered under the GST Act and/or is expected by the purchaser to be so registered at settlement.	Yes/No
3(b) The purchaser expects the nominee at settlement to use the property for making taxable supplies.	Yes/No
If the answer to either or both of questions 3(a) and 3(b) is "No", there is no need to complete this Schedule any further.	
3(c) The nominee's details (if known to the purchaser) are as follows:	
(i) Full name:	
(ii) Address:	
(iii) Registration number (if already registered):	
3(d) The purchaser expects the nominee to intend at settlement to use the property as a principal place of residence by the nominee or by a person associated with the nominee under section 2A(1)(c) of the GST Act (connected by blood relationship, marriage, civil union, de facto relationship or adoption).	Yes/No
OR The purchaser expects the nominee to intend at settlement to use part of the property (and no other part) as a principal place of residence by the nominee or by a person associated with the nominee under section 2A(1)(c) of the GST Act. That part is: (e.g. "the main farmhouse" or "the apartment above the shop")	Yes/No

BEFORE BIDDING AT THE AUCTION

- If you are the successful bidder or you sign this agreement before or after the auction, this sale will be legally binding on you.
- If you are the successful bidder, the auctioneer may sign the Memorandum of Contract on your behalf if you should fail or refuse to do so.
- It is recommended you seek professional advice before bidding, or if you sign this agreement before or after the auction, before signing. **You should always get legal advice before bidding at the auction and throughout the buying and selling process.**
- ADLS and REINZ accept no liability whatsoever in respect of this document and any agreement which may arise from it.
- The vendor should check the correctness of all warranties made under clause 9, clause 10, and elsewhere in this agreement.
- In the case of a unit title, before the purchaser bids at the auction or signs this Memorandum of Contract, the vendor **must** provide to the purchaser a pre-contract disclosure statement under section 146 of the Unit Titles Act.
- The transaction may have tax implications for the parties and it is recommended that both parties seek their own professional advice regarding the tax implications of the transaction before signing, including:
 - the GST treatment of the transaction, which depends upon the GST information supplied by the parties and could change before settlement if that information changes; and
 - the income tax treatment of the transaction, including any income tax implications of purchase price allocation.

PROFESSIONAL ADVICE SHOULD BE SOUGHT REGARDING THE EFFECT AND CONSEQUENCES OF BECOMING THE SUCCESSFUL BIDDER AT THE AUCTION.

MEMORANDUM OF CONTRACT

Date of Memorandum:

At, or prior to, or subsequent to, the auction (*delete as applicable*),

PURCHASER'S NAME:

and/or nominee ("the purchaser")

became the purchaser of the property by being the highest bidder, or by agreeing with the vendor to purchase the property.

The vendor agrees to sell and the purchaser agrees to purchase the property and chattels included in the sale for the purchase price stated below in accordance with the terms and conditions of this agreement.

Purchase price: \$

Plus GST (if any) OR ~~Inclusive of GST (if any).~~

If neither is deleted, the purchase price includes GST (if any).

Deposit: \$

Acknowledgements

Where this agreement relates to the sale of a residential property and this agreement was provided to the parties by a real estate agent, or by a licensee on behalf of the agent, the parties acknowledge that they have been given the guide about the sale of residential property approved by the Real Estate Authority and a copy of the agency's in-house complaints and dispute resolution process.

The person or persons signing this agreement acknowledge that either:

- they are signing in a personal capacity as the 'vendor' named on the front page or 'purchaser' named above, or
- they have authority to bind the party named as 'vendor' named on the front page or 'purchaser' named above.

WARNING *(This warning does not form part of this agreement)*

Before signing, each party should read this entire contract and should obtain all relevant professional advice.

This is a binding contract. Once signed, you will be bound by the terms of it and there may be no, or only limited, rights to terminate it.

Signature of Purchaser(s) or Auctioneer:

Signature of Vendor(s) or Auctioneer:

Name:

Director / Trustee / Authorised Signatory / Agent / Attorney *

Delete the options that do not apply

If no option is deleted, the signatory is signing in their personal capacity

Name:

Director / Trustee / Authorised Signatory / Agent / Attorney *

Delete the options that do not apply

If no option is deleted, the signatory is signing in their personal capacity

Name:

Director / Trustee / Authorised Signatory / Agent / Attorney *

Delete the options that do not apply

If no option is deleted, the signatory is signing in their personal capacity

Name:

Director / Trustee / Authorised Signatory / Agent / Attorney *

Delete the options that do not apply

If no option is deleted, the signatory is signing in their personal capacity

* If this agreement is signed under:

- a Power of Attorney – please attach a **Certificate of non-revocation** (available from ADLS: 4098WFP or REINZ); or
- an Enduring Power of Attorney – please attach a **Certificate of non-revocation and non-suspension of the enduring power of attorney** (available from ADLS: 4997WFP or REINZ).

Also insert the following wording for the Attorney's Signature above:

Signed by [full name of the donor] by his or her Attorney [attorney's signature].

PARTICULARS AND CONDITIONS OF SALE OF REAL ESTATE BY AUCTION**Address of Property:**

318 Aotearoa Road, Wharepapa South, Waipa, Waikato

VENDOR:

GST Investments Limited

Contact Details:318 Aotearoa Road
South WaikatoWharepapa South
3877**VENDOR'S LAWYERS:**

Firm: Vosper Law

Individual Acting: Amanda Vosper

Email: admin@vosperlaw.co.nz

Contact Details: PO Box 489, Cambridge 3450

Ph: 07 827 6140

Fax: 07 827 4953

Email Address for Service of Notices (clause 3.4): admin@vosperlaw.co.nz**PURCHASER:****Contact Details:****PURCHASER'S LAWYERS:**

Firm:

Individual Acting:

Email:

Contact Details:

Email Address for Service of Notices (clause 3.4):**Auctioneer:**

PGG Wrightson Real Estate Limited - Sloane Morpeth

Licensed Real Estate Agent listing property: PGG Wrightson Real Estate Limited (Hamilton)
PGG Wrightson Real Estate

Manager: Camron Meade

Salesperson: Scott Borland

scott.borland@pggwrightson.co.nz

(027 486 4893)

Second Salesperson: Peter Wylie

pwylie@pggwrightson.co.nz (027 473 5855)

Contact Details:Cnr Rostrevor St & Vialou St
Hamilton 3204

Ph: 07 858 5338

hamilton@pggwre.co.nz

Licensed Real Estate Agent under Real Estate Agents Act 2008

© Auckland District Law Society Inc. (ADLS) & Real Estate Institute of New Zealand Inc. (REINZ)

IMPORTANT WARNING: All copyright in and associated with this form and its contents is owned by ADLS & REINZ. A user of this form only acquires a limited non-exclusive licence to use it *once within a single transaction only*. The standard ADLS & REINZ contract terms apply, which also prohibit any form of distribution, on-selling, or reproduction, including copying, digitising or recreating the form by any means whatsoever. ADLS & REINZ monitor the use of this form and may take enforcement action against any person acting in breach of these obligations. Copying or digitising this form and altering its standard text, without clearly identifying the alterations, is prohibited, and, in addition to copyright infringement, may also be a breach of the Fair Trading Act 1986 and misrepresentation.

FURTHER TERMS OF SALE

318 Aotearoa Road, Wharepapa South

APPENDIX OF TITLES

Area	Legal Description	CT
97.0641ha	Lot 2 Deposited Plan South Auckland 84518 and Lot 1 Deposited Plan South Auckland 71623 and Section 51 Block II Wharepapa Survey District and Lot 2 Deposited Plan 396898	386368
25.6200ha	Lot 2 Deposited Plan South Auckland 71623	SA57C/406
52.5920ha	Lot 2 Deposited Plan South Auckland 85202	SA67C/317
8220m ²	Section 52 Block II Wharepapa Survey District	SA1103/174
176.0981 ha	Total Area	



RECORD OF TITLE
UNDER LAND TRANSFER ACT 2017
FREEHOLD
Search Copy




R.W. Muir
Registrar-General
of Land

Identifier **386368**
Land Registration District **South Auckland**
Date Issued 07 July 2008

Prior References

SA27B/492 SA67A/67


Estate Fee Simple
Area 97.0641 hectares more or less
Legal Description Lot 2 Deposited Plan South Auckland
84518 and Lot 1 Deposited Plan South
Auckland 71623 and Section 51 Block II
Wharepapa Survey District and Lot 2
Deposited Plan 396898

Registered Owners

GST Investments Limited


Interests

Subject to Section 206 Land Act 1924
Subject to Section 8 Coal Mines Amendment Act 1950 (affects Section 51 Block II Wharepapa Survey District)
Subject to Section 241(2) and Sections 242(1) and (2) Resource Management Act 1991 (affects DPS 84518)
Subject to Section 241(2) and Sections 242(1) and (2) Resource Management Act 1991 (affects DP 396898)
Subject to a right to convey water over part Section 51 Blk II Wharepapa Survey District marked C on DP 473070 created
by Easement Instrument 9713624.3 - 30.5.2014 at 3:41 pm
11748818.3 Mortgage to Rabobank New Zealand Limited - 29.5.2020 at 4:12 pm

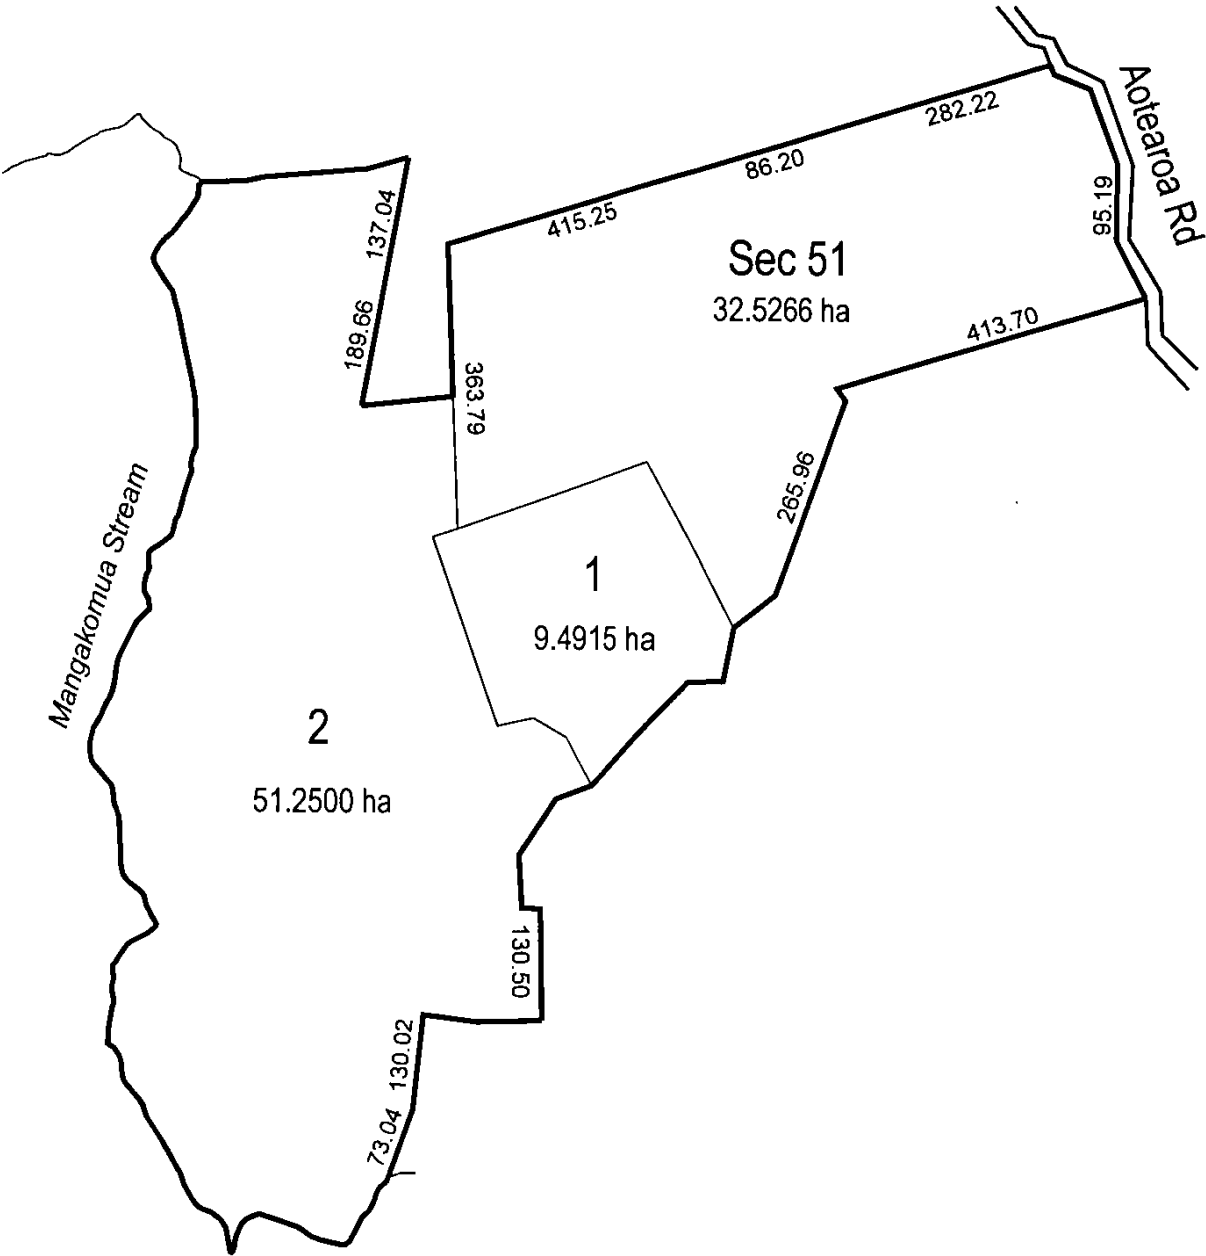

Total Area : 93.2681 ha

SO 33628

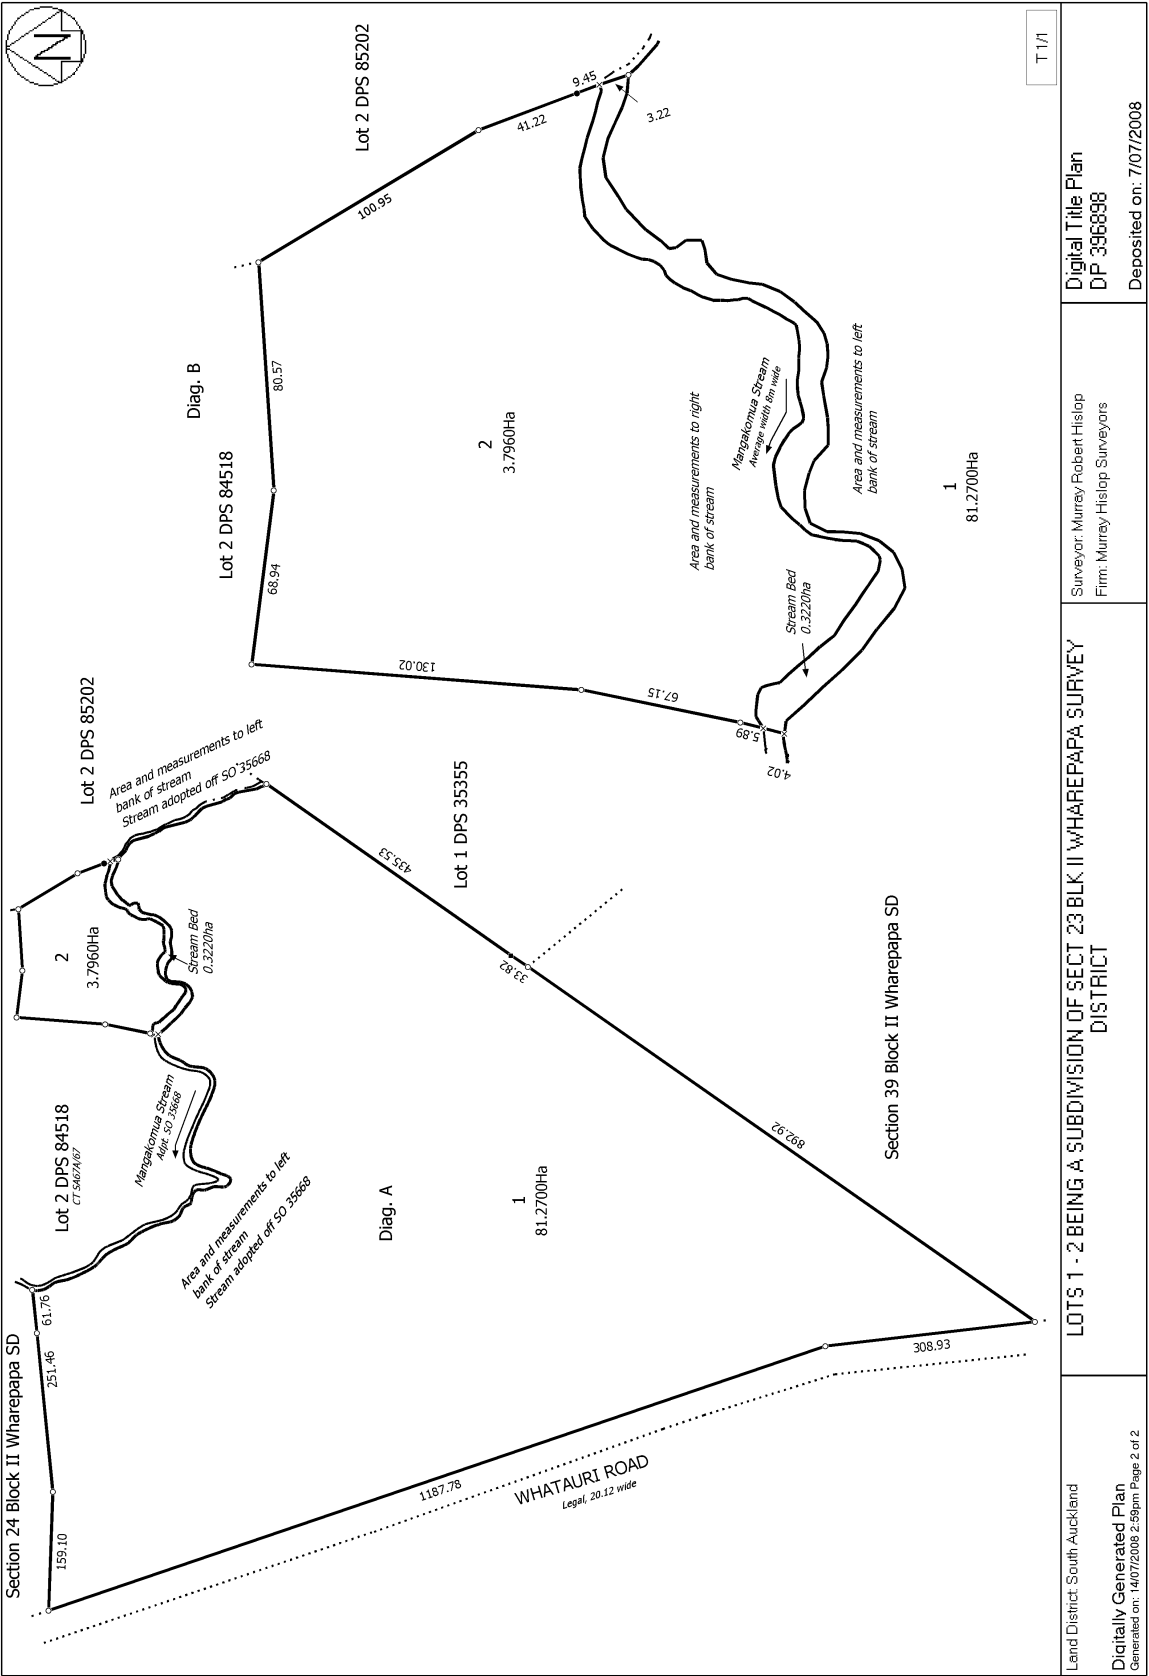



RECORD OF TITLE
UNDER LAND TRANSFER ACT 2017
FREEHOLD
Search Copy




R.W. Muir
Registrar-General
of Land

Identifier **SA57C/406**
Land Registration District **South Auckland**
Date Issued 16 August 1996

Prior References
SA1233/71 SA1240/84

Estate Fee Simple
Area 25.6200 hectares more or less
Legal Description Lot 2 Deposited Plan South Auckland
71623

Registered Owners
GST Investments Limited

Interests
Subject to Section 206 Land Act 1924
11748818.3 Mortgage to Rabobank New Zealand Limited - 29.5.2020 at 4:12 pm

Approvals <i>J. Bosch</i> Registered Owners <i>A. Bosch</i> Approved pursuant to Sec 223 of the Resource Management Act 1991 on the day of August 1995 subject to the amalgamation condition set out hereon. The Common Seal of the Kaipara District Council is affixed hereto in the presence of: <i>A. Bosch</i> Authorized Officer		Amalgamation Condition That Lot 1 hereon be transferred to the owners of Sec 51 Block II Wharepapa S.D. (C.T. 1233/71) and that the title of Title be issued to include both parcels. See - B 223 217		Pursuant to Sec 224(5) of the Resource Management Act 1991 I hereby certify that all the conditions of the subdivision and the provisions of the Resource Management Act 1991 have been complied with to the satisfaction of the Kaipara District Council. Dated this 22nd day of August 1995 <i>A. Bosch</i> Authorized Officer		New C.T. Allotment <table border="1"> <tr> <th>Lot</th> <th>C.T. Reference</th> </tr> <tr> <td>1</td> <td>57C/405</td> </tr> <tr> <td>2</td> <td>57C/406</td> </tr> <tr> <td>ball.</td> <td>57C/407</td> </tr> </table>		Lot	C.T. Reference	1	57C/405	2	57C/406	ball.	57C/407	Total Area 35.115 ha. Comprised in C.T. 1233/71 (Pt.) & C.T. 1233/71 (Pt.)		Michael John Peacock Registered Surveyor and holder of an annual practicing certificate (or who may act as a registered surveyor pursuant to section 25 of the Survey Act 1980) hereby certify that this plan has been made from surveys conducted by him or under his direction and that the same are in accordance with the provisions of the Survey Act 1980 and the Regulations 1982 or any regulations made in substitution thereof. Dated at Auckland this 6th day of September 1995 <i>M. Peacock</i> Signature Field Book Reference Book 699 p. 57 SO 32520, 33628, 35676 SO 32522 Examined <i>A. Bosch</i> Correct <i>B. Bosch</i>		Approved as to Survey <i>A. Bosch</i> Chief Surveyor Deposited this 16th day of August 1995 <i>B. Bosch</i> District Land Registrar DPS 71623 Reserved 99.95	
Lot	C.T. Reference																				
1	57C/405																				
2	57C/406																				
ball.	57C/407																				
										TERRITORIAL AUTHORITY: Kaipara District Surveyed by CKL Surveys Scale 1:4000 Date July 1995											
Lots 1 & 2 being subdn of Secs 19, 21, 37 & 50 Bk. II Wharepapa S.D.										LAND DISTRICT South Auckland SURVEY Bk. & DIST. II Wharepapa NZMS 261 SH1 T16 RECORD MAP No 11											

V.A. ROBERTSON, SURVEYOR GENERAL, DEPARTMENT OF SURVEY AND LAND INFORMATION, NEW ZEALAND

Alliance

24 SEP 1996

CENTIMETRES



**RECORD OF TITLE
UNDER LAND TRANSFER ACT 2017
FREEHOLD
Search Copy**




R.W. Muir
Registrar-General
of Land

Identifier **SA67C/317**
Land Registration District **South Auckland**
Date Issued 30 October 2001

Prior References
SA1033/80

Estate Fee Simple
Area 52.5920 hectares more or less
Legal Description Lot 2 Deposited Plan South Auckland
85202

Registered Owners
GST Investments Limited

Interests

Subject to Section 206 Land Act 1924

Subject to Section 8 Coal Mines Amendment Act 1950

B684112.3 Consent Notice pursuant to Section 221(1) Resource Management Act 1991 - 30.10.2001 at 10.41 am

Subject to a right to convey electricity over parts marked B, C, D, F, G and H on DPS 85202 specified in Easement Certificate B684112.5 - 30.10.2001 at 10.41 am


Appurtenant hereto is a right to convey water and electricity specified in Easement Certificate B684112.5 - 30.10.2001 at 10.41 am

The easements specified in Easement Certificate B684112.5 are subject to Section 243 (a) Resource Management Act 1991

Subject to a right to convey water over part marked A on DP 473070 created by Easement Instrument 9713624.3 - 30.5.2014 at 3:41 pm

Appurtenant hereto is a right of access for stock movement created by Easement Instrument 9713624.3 - 30.5.2014 at 3:41 pm

11748818.3 Mortgage to Rabobank New Zealand Limited - 29.5.2020 at 4:12 pm

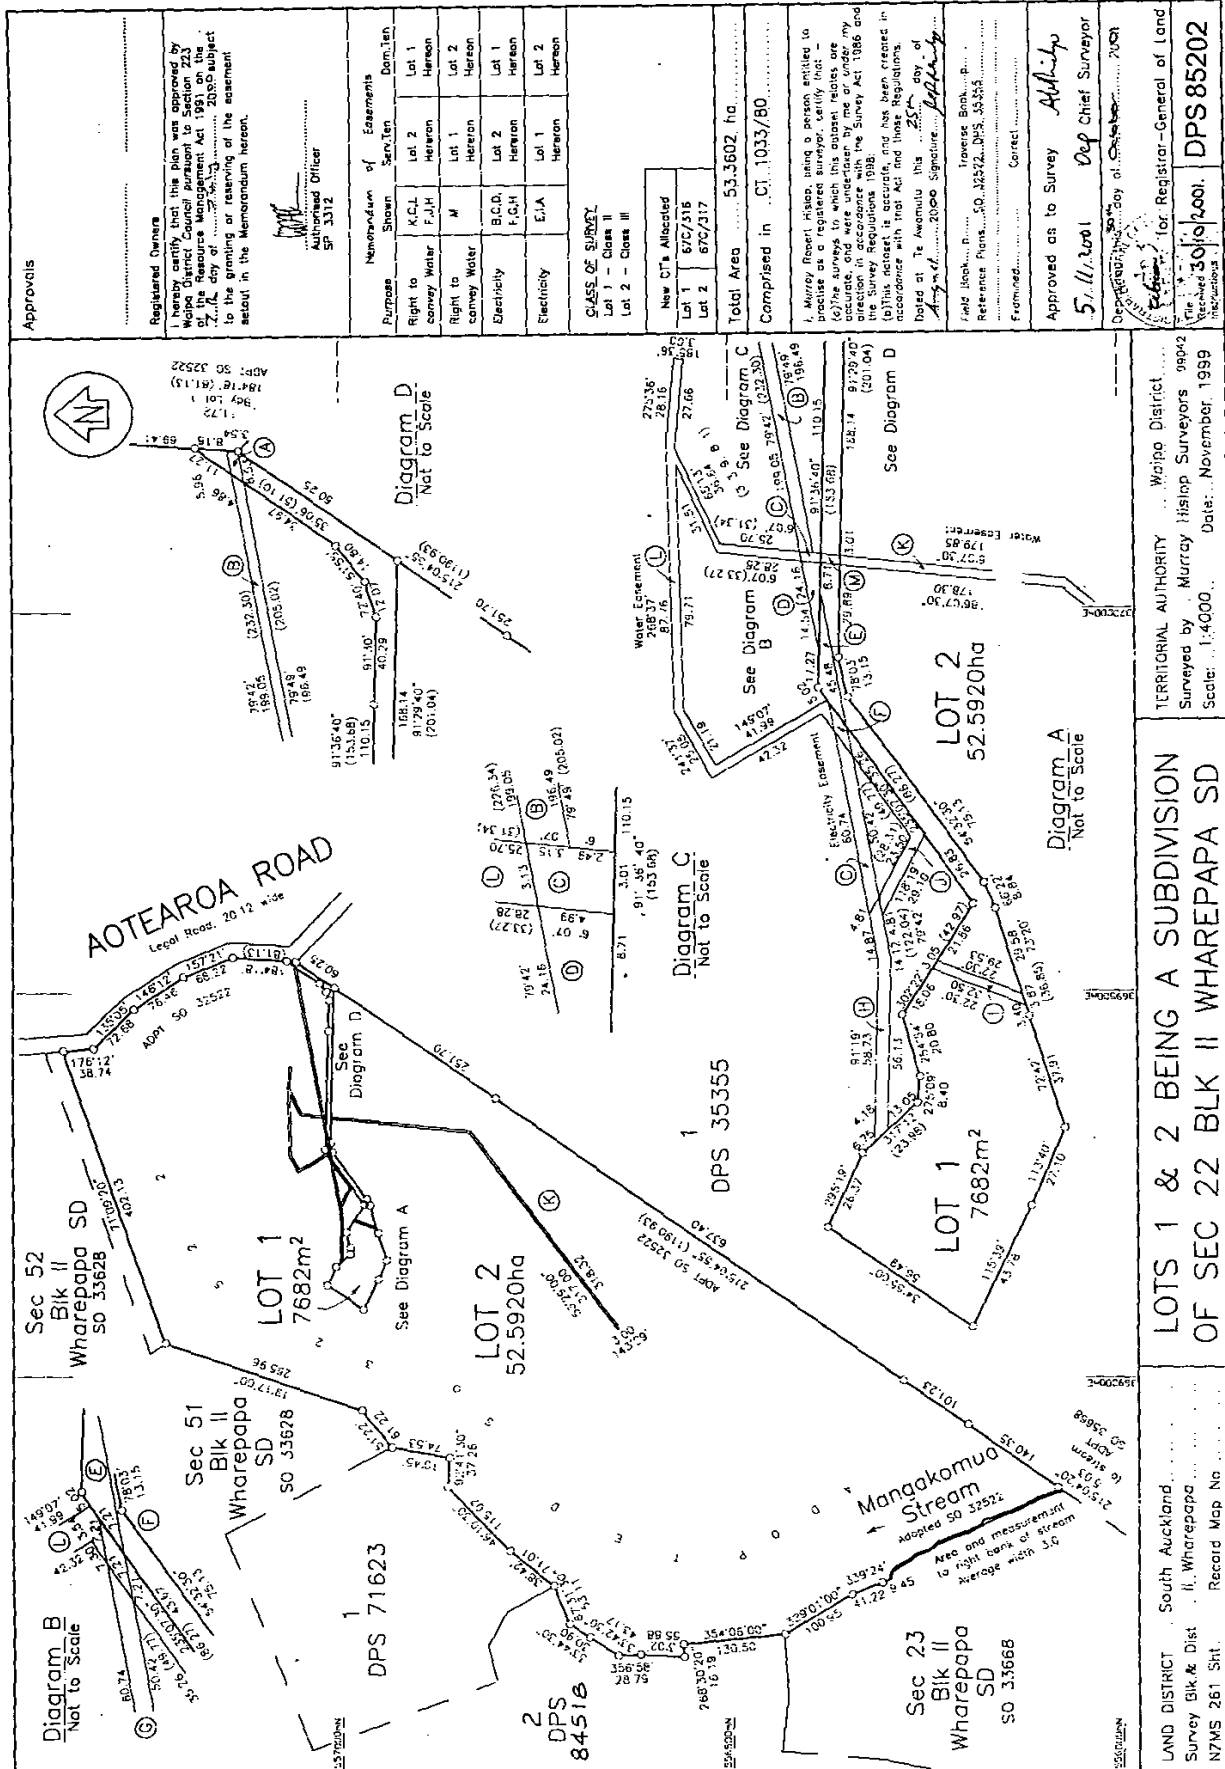

Approvals	Registered Owners	Memorandum of Easements	CLASS OF SURVEY	New CTS Allocated	Total Area	Complied in	Field Book	Approved as to Survey	Deposited	For Registrar-General of Land	File	Recorded	CTS
	Wharepapa SD SO 33628	Right to convey Water K.C.L. Heron Lot 1 Heron Lot 2	Lot 1 - Class II Lot 2 - Class III	Lot 1 676/516 Lot 2 676/317	53.3602 ha	CT 1033/80	SO 32522, DPS 35355	5.11.2001 Dep Chief Surveyor	2001	2001	DPS 85202	2001	2001



RECORD OF TITLE
UNDER LAND TRANSFER ACT 2017
FREEHOLD
Search Copy




R.W. Muir
Registrar-General
of Land

Identifier **SA1103/174**
Land Registration District **South Auckland**
Date Issued 07 September 1954

Prior References
SAPR207/195

Estate Fee Simple
Area 8220 square metres more or less
Legal Description Section 52 Block II Wharepapa Survey
District

Registered Owners
GST Investments Limited

Interests
Subject to Section 206 Land Act 1924
Subject to Section 8 Coal Mines Amendment Act 1950
Subject to a right to convey water over part marked B on DP 473070 created by Easement Instrument 9713624.3 -
30.5.2014 at 3:41 pm
11748818.3 Mortgage to Rabobank New Zealand Limited - 29.5.2020 at 4:12 pm

